



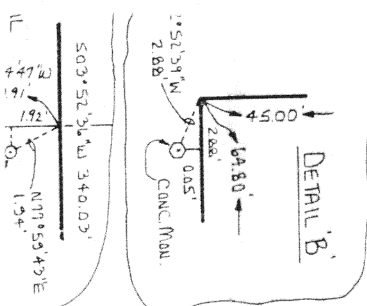


SURVEYED BY: *James D. Bergman*
 LOUIS J. BERGMAN
 REG. SURVEYOR #1177
 DATE: 6-27-89

REFERENCES:
 ORIGINAL VOGELSSANG TOWN PLAT
 PLAT BOOK 1 B PG. 82
 SURVEY FOR STAMCO PROPERTY BY
 RICHARD MOTE 1988
 SURVEY FOR VILLAGE OF NEW BREMEN
 STREET CENTERLINES BY RICHARD
 MOTE 1975.
 MONROE STREET RIGHT-OF-WAY
 MAP PLAT BOOK 1B PAGE 372.

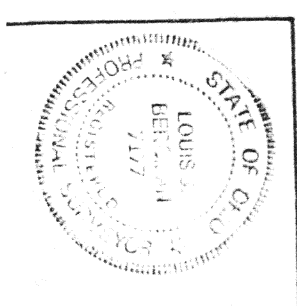

FOR: *RODNEY MILLER*
 GARRISON CONSULTING ENGINEERS
 GREENVILLE, OHIO
 DATE: 6-27-89
 DRAWN BY: L.J.B.
 DRAWG. NO. 18038

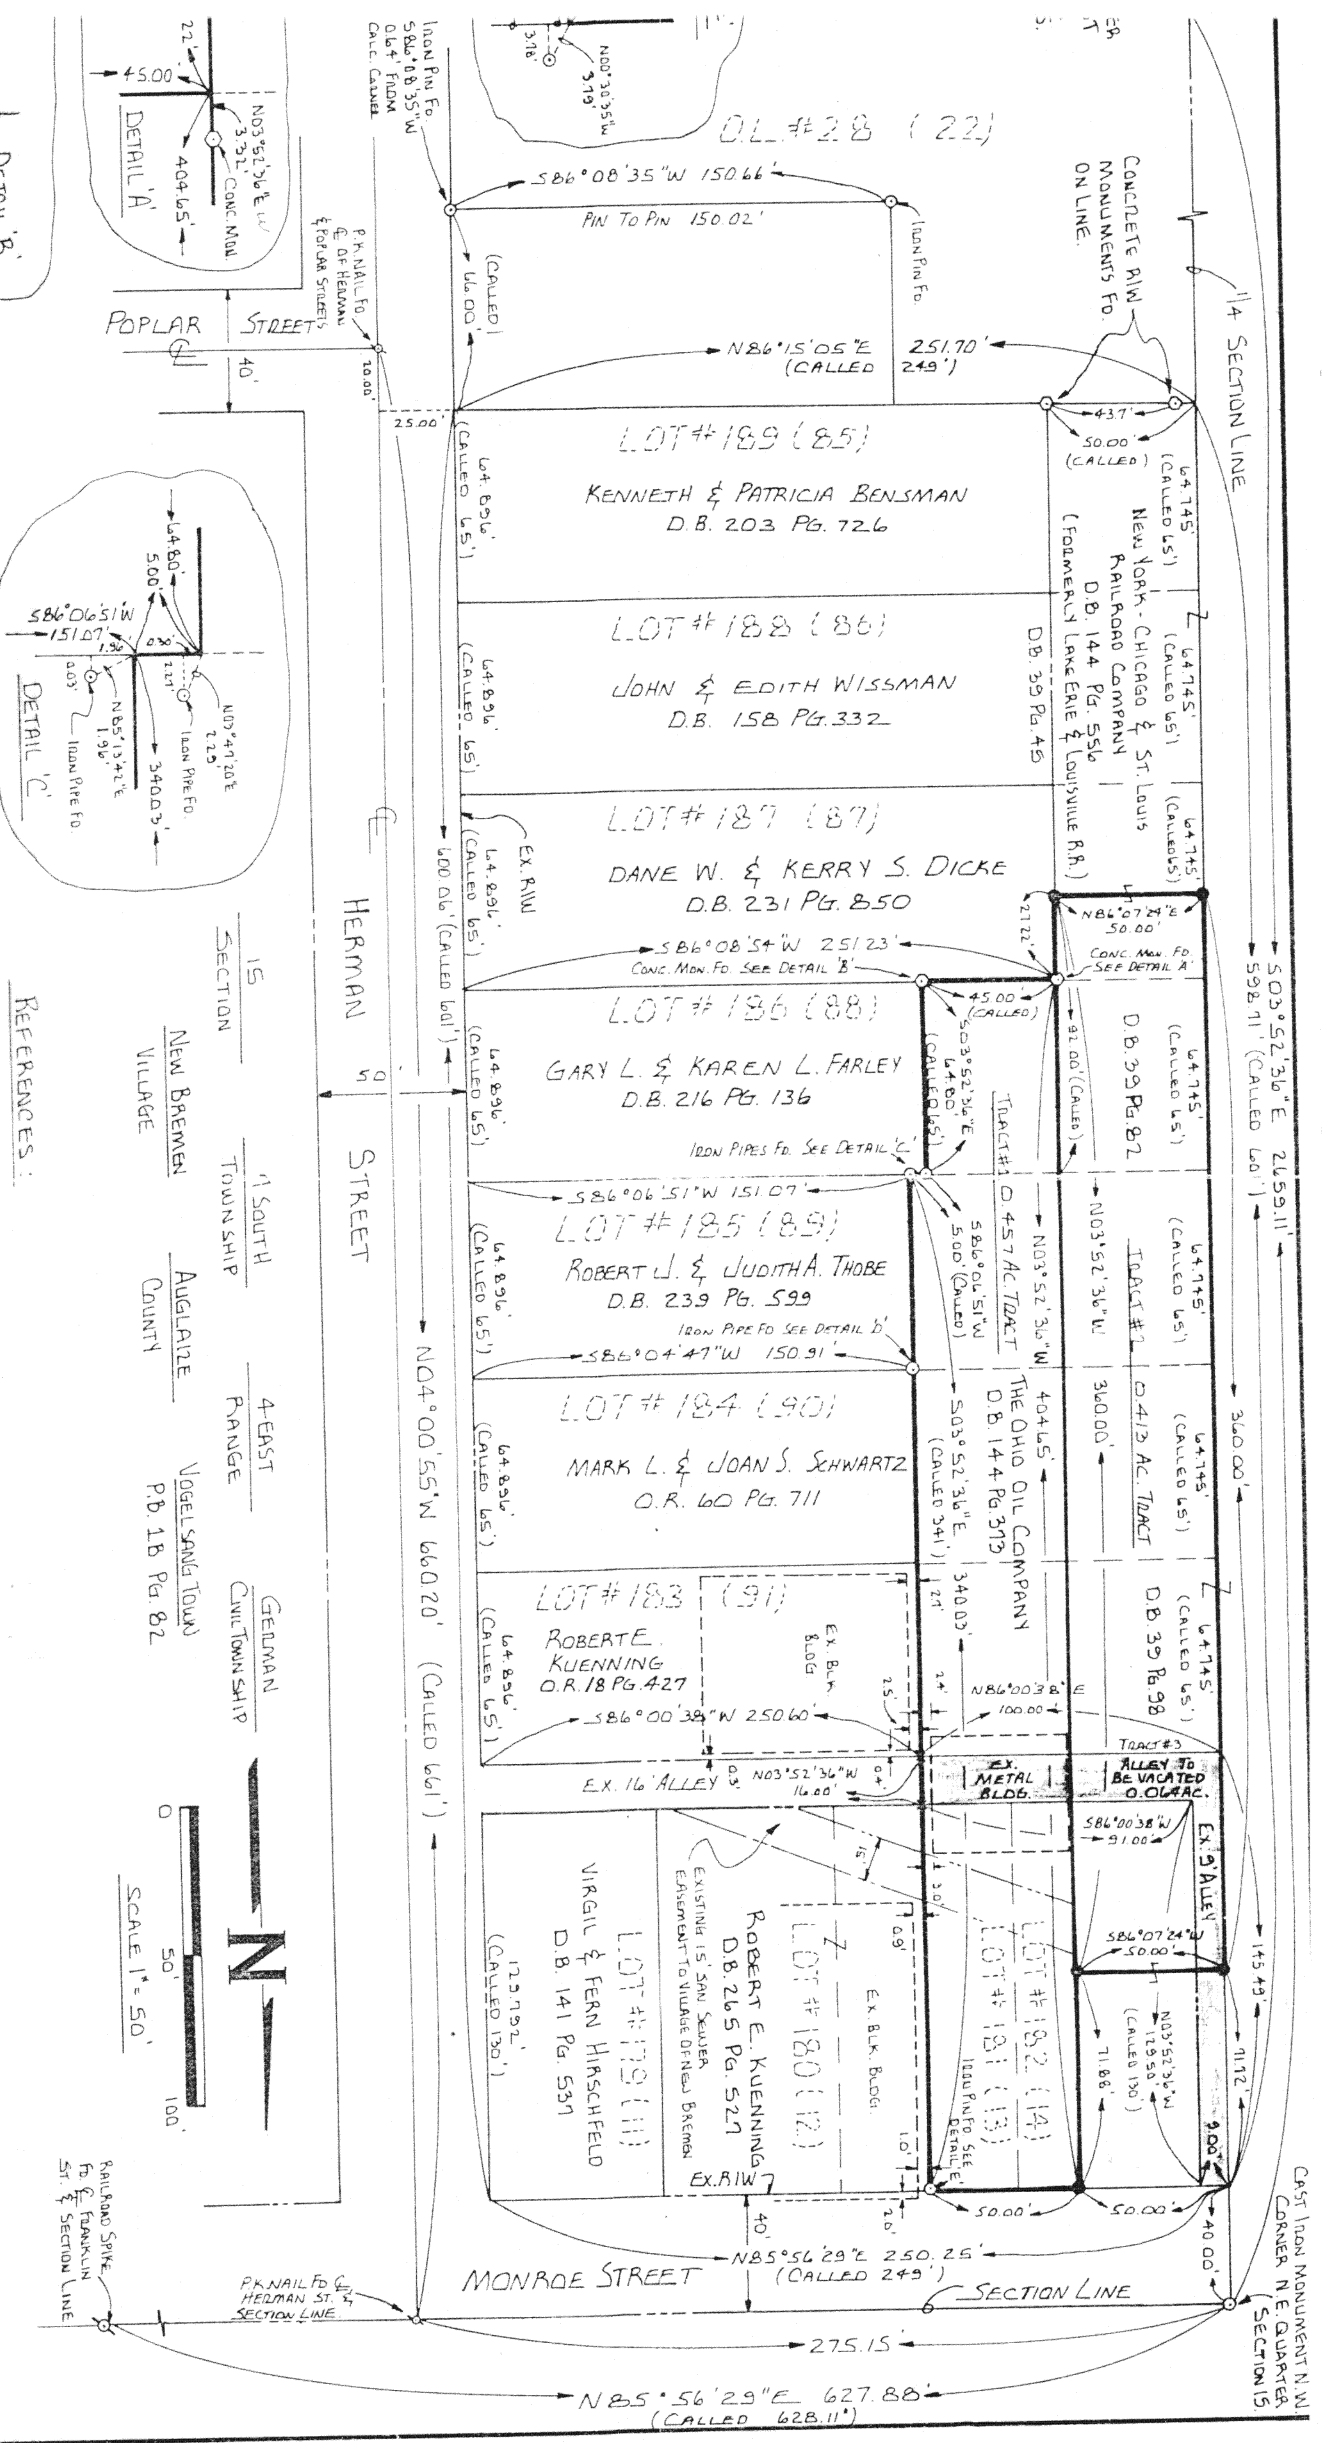

N-185