
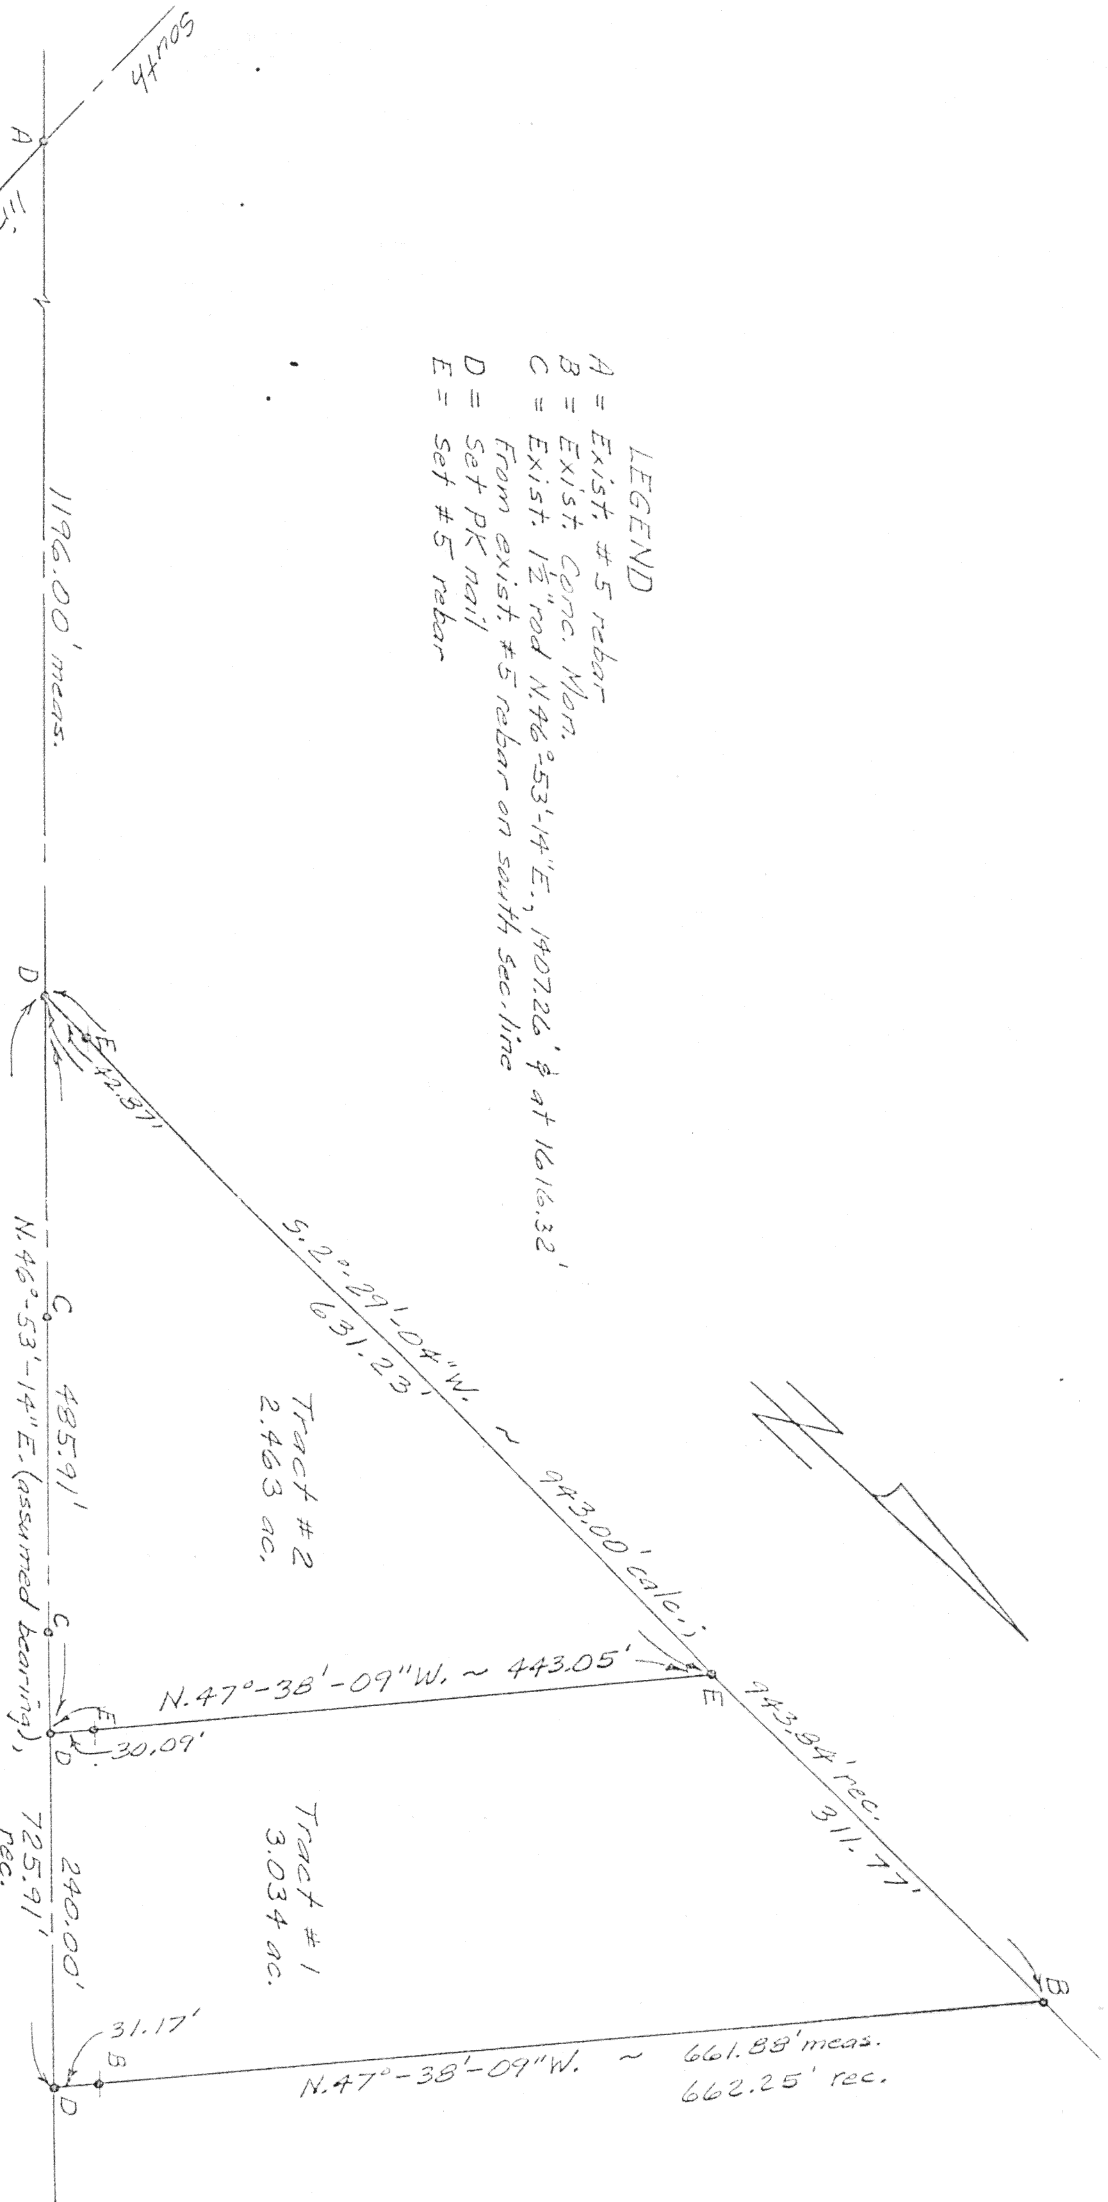


LEGEND
A = Exist. #5 rebar
B = Exist. Conc. Wall.
C = Exist. 12" rod N.46°-53'-14"E., 1407.26' at 1616.32'
D = Set PK nail
E = Set #5 rebar

South
line SET, Sec. 11

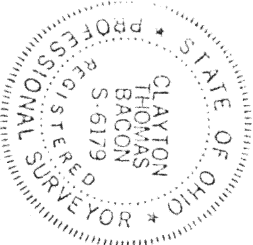

BACON & ASSOCIATES
4600 Kitamat Trail
Lima, Ohio 45805
419-999-3756
Clayton T. Bacon
Clayton T. Bacon, R.S. # 6179

Steven & Doretta Nale	
SCALE: 1" = 100'	APPROVED BY
DATE: 7-6-92	DRAWN BY
Part SE 1/4 of Section 11, T5S, R4E, Noble Township, Auglaize County, Ohio	
DRAWING NUMBER	

N-808

Bacon & Associates

Engineering and Surveying

4600 Kitamat Trail
Lima, Ohio 45805

Order No. _____ Date 7-6-92 Sheet 2 of 2
Client Steven & Doretta Nale
County Auglaize City/Twp Noble
Township 5 South Range 4 East
Section SE $\frac{1}{4}$, 11 Lot No. _____
Subdivision _____

DESCRIPTION (Tract #1)

Being a parcel of land in the SE $\frac{1}{4}$ of Section 11, T5S, R4E, Noble Township, Auglaize County, Ohio, more particularly described as follows:

Beginning at a set PK nail on the centerline of County Road 66-A, N.46°-53'-14"E. (assumed bearing), 1681.91' from an existing #5 rebar at the intersection of the centerline of 66-A with the south line of the SE $\frac{1}{4}$ of Section 11, thence the following courses;

1. Continue N.46°-53'-14"E. on the road centerline, 240.00' to a set PK nail;
2. N.47°-38'-09"W., 661.88' to an existing concrete monument, passing over a set concrete monument;
3. S.2°-29'-04"W., 311.77' to a set #5 rebar;
4. S.47°-38'-09"E., 443.05' to the POINT OF BEGINNING, passing over a set #5 rebar at 412.96'.

The above described parcel contains 3.034 acres, more or less, subject to all legal highways and easements of record.

DESCRIPTION (Tract #2)

Being a parcel of land in the SE $\frac{1}{4}$ of Section 11, T5S, R4E, Noble Township, Auglaize County, Ohio, more particularly described as follows:

Beginning at a set PK nail on the centerline of County Road 66-A, N.46°-53'-14"E. (assumed bearing), 1196.00' from an existing #5 rebar at the intersection of the centerline of 66-A with the south line of the SE $\frac{1}{4}$ of Section 11, thence the following courses;

1. Continue N.46°-53'-14"E. on the road centerline, 485.91' to a set PK nail, passing over an existing 1 $\frac{1}{2}$ " rod on the road centerline at 211.26' and at 420.32';
2. N.47°-38'-09"W., 443.05' to a set #5 rebar, passing over a set #5 rebar at 30.09';
3. S.2°-29'-04"W., 631.23' to the POINT OF BEGINNING, passing over a set #5 rebar at 588.36'.

The above described parcel contains 2.463 acres, more or less, subject to all legal highways and easements of record.



N-809

Clayton T. Bacon
Clayton T. Bacon, Reg. Sur. #6179