
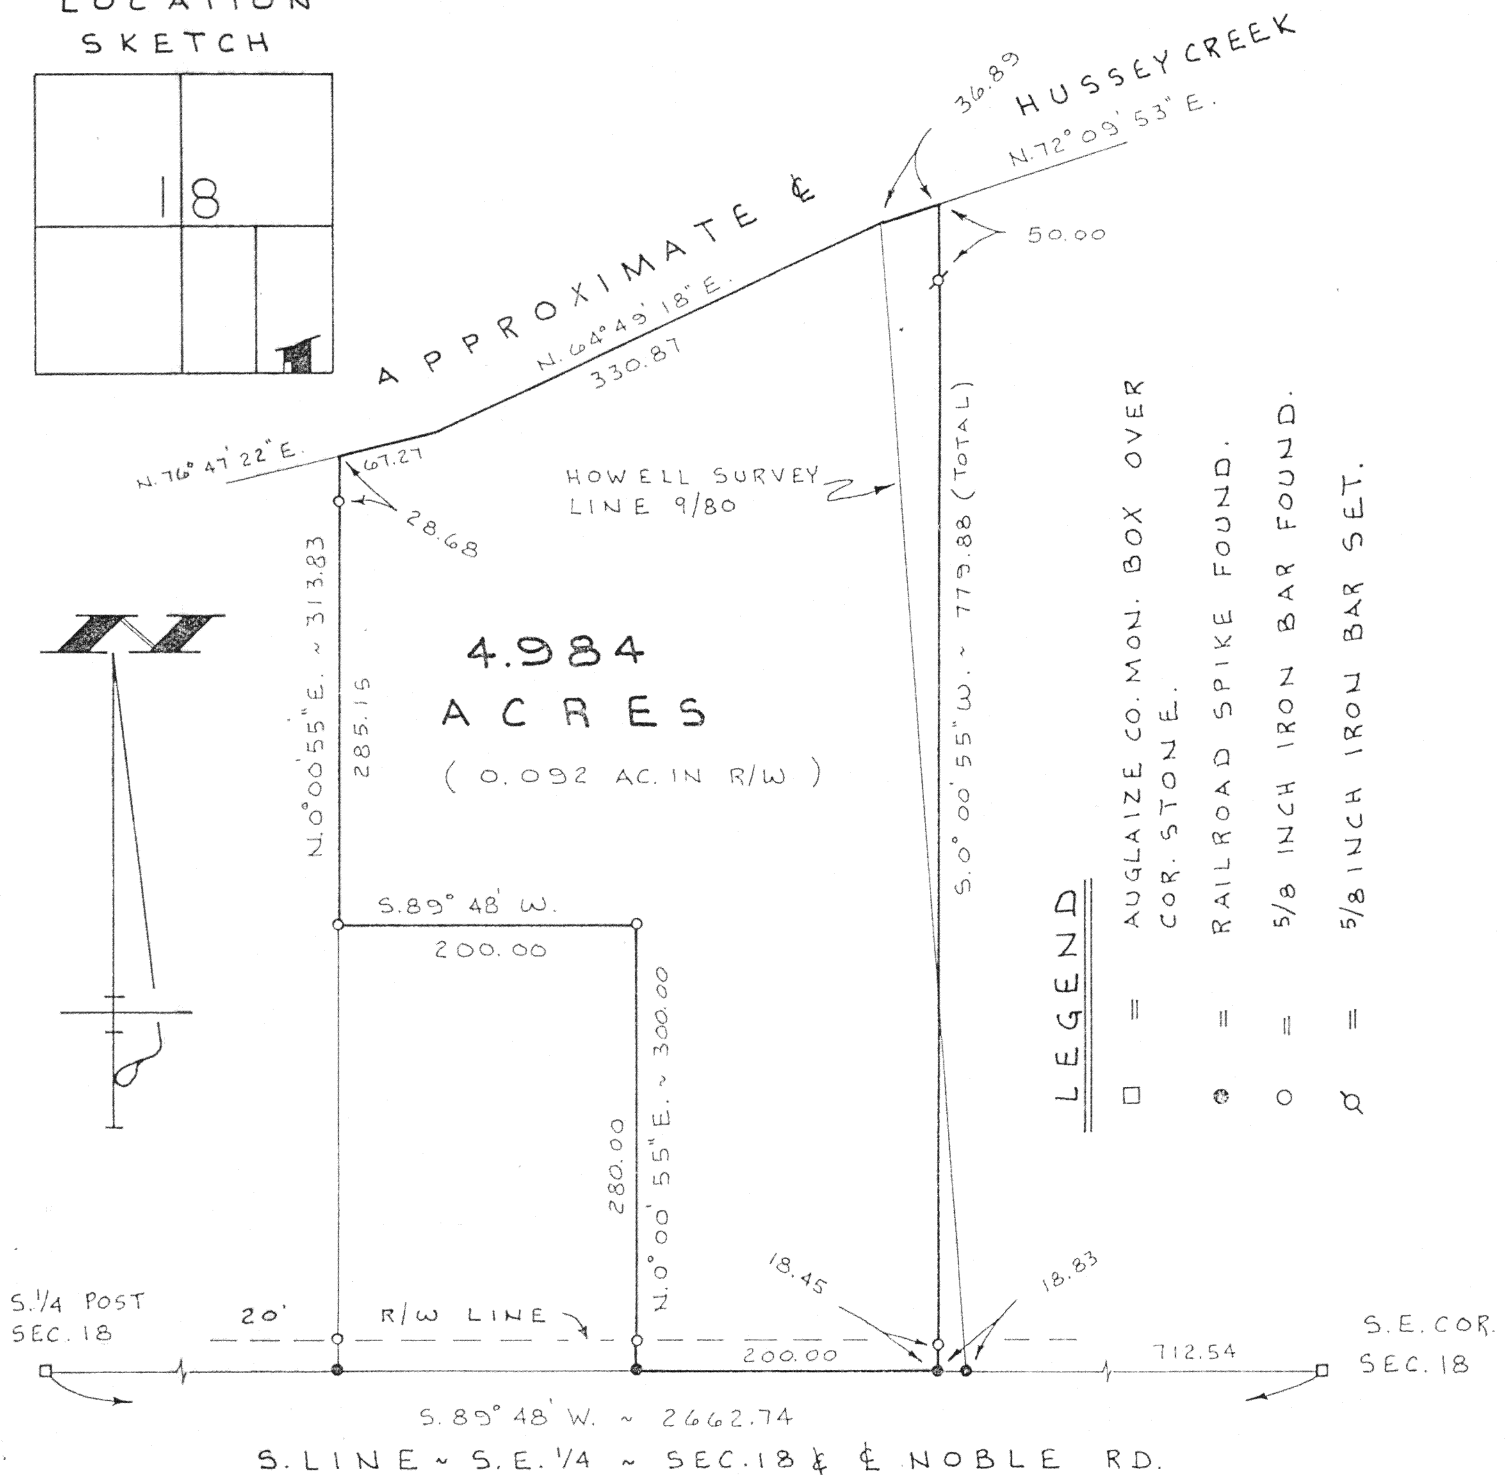


LOCATION
SKETCH

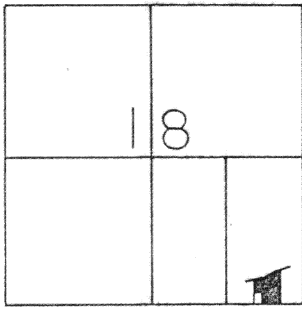

LEGEND

- = AUGLAIZE CO. MON. BOX OVER COR. STONE.
- = RAILROAD SPIKE FOUND.
- = 5/8 INCH IRON BAR FOUND.
- ⊗ = 5/8 INCH IRON BAR SET.

SURVEYED BY James W. Geeslin
JAMES W. GEESLIN
P.S. 7764

ELSTON SURVEY

PART ~ E. 1/2 ~ S.E. 1/4 ~ SECTION 18, T. 5 S., R. 4 E.,
(NOBLE TOWNSHIP), MERCER COUNTY, OHIO.


JANUARY 17, 1998

SCALE 1" = 100'

N-831



**GEESLIN
LAND SURVEYING**
P. O. BOX 422
804 EAST MARKET STREET
CELINA, OHIO
PHONE (419) 586-6155

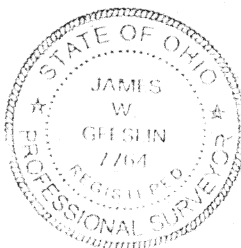

PERMANENT PARCEL No. _____		
Part of: _____ Sec. _____ T _____ R _____ Township		
Grantor: _____		Area Retained: _____ Acres
Grantee: _____		Area Transferred: _____ Acres
Deed References: _____		
APPROVALS:		
AGENCY: _____	Board of Health	County Sanitary Engineer
DATE: _____		County Engineer