

LEGEND

"A" = POST @ CENTER ~ SEC. 33


⊙ = CONC. MON. FD.

○ = 5/8" IRON BAR FOUND.


SURVEY REFERENCES & BASIS OF BEARINGS

- 1) WILLIAMS SURVEY BY M. WEADOCK, 11-84.
2) AS BUILT ST. MARYS SQUARE SURVEY, 8-8-91.

LOCATION SKETCH

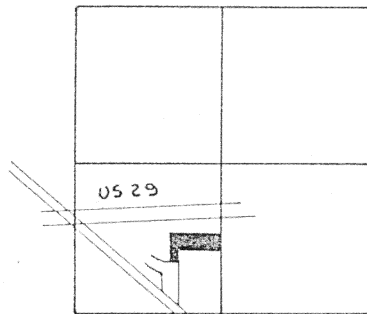

SECTION 33

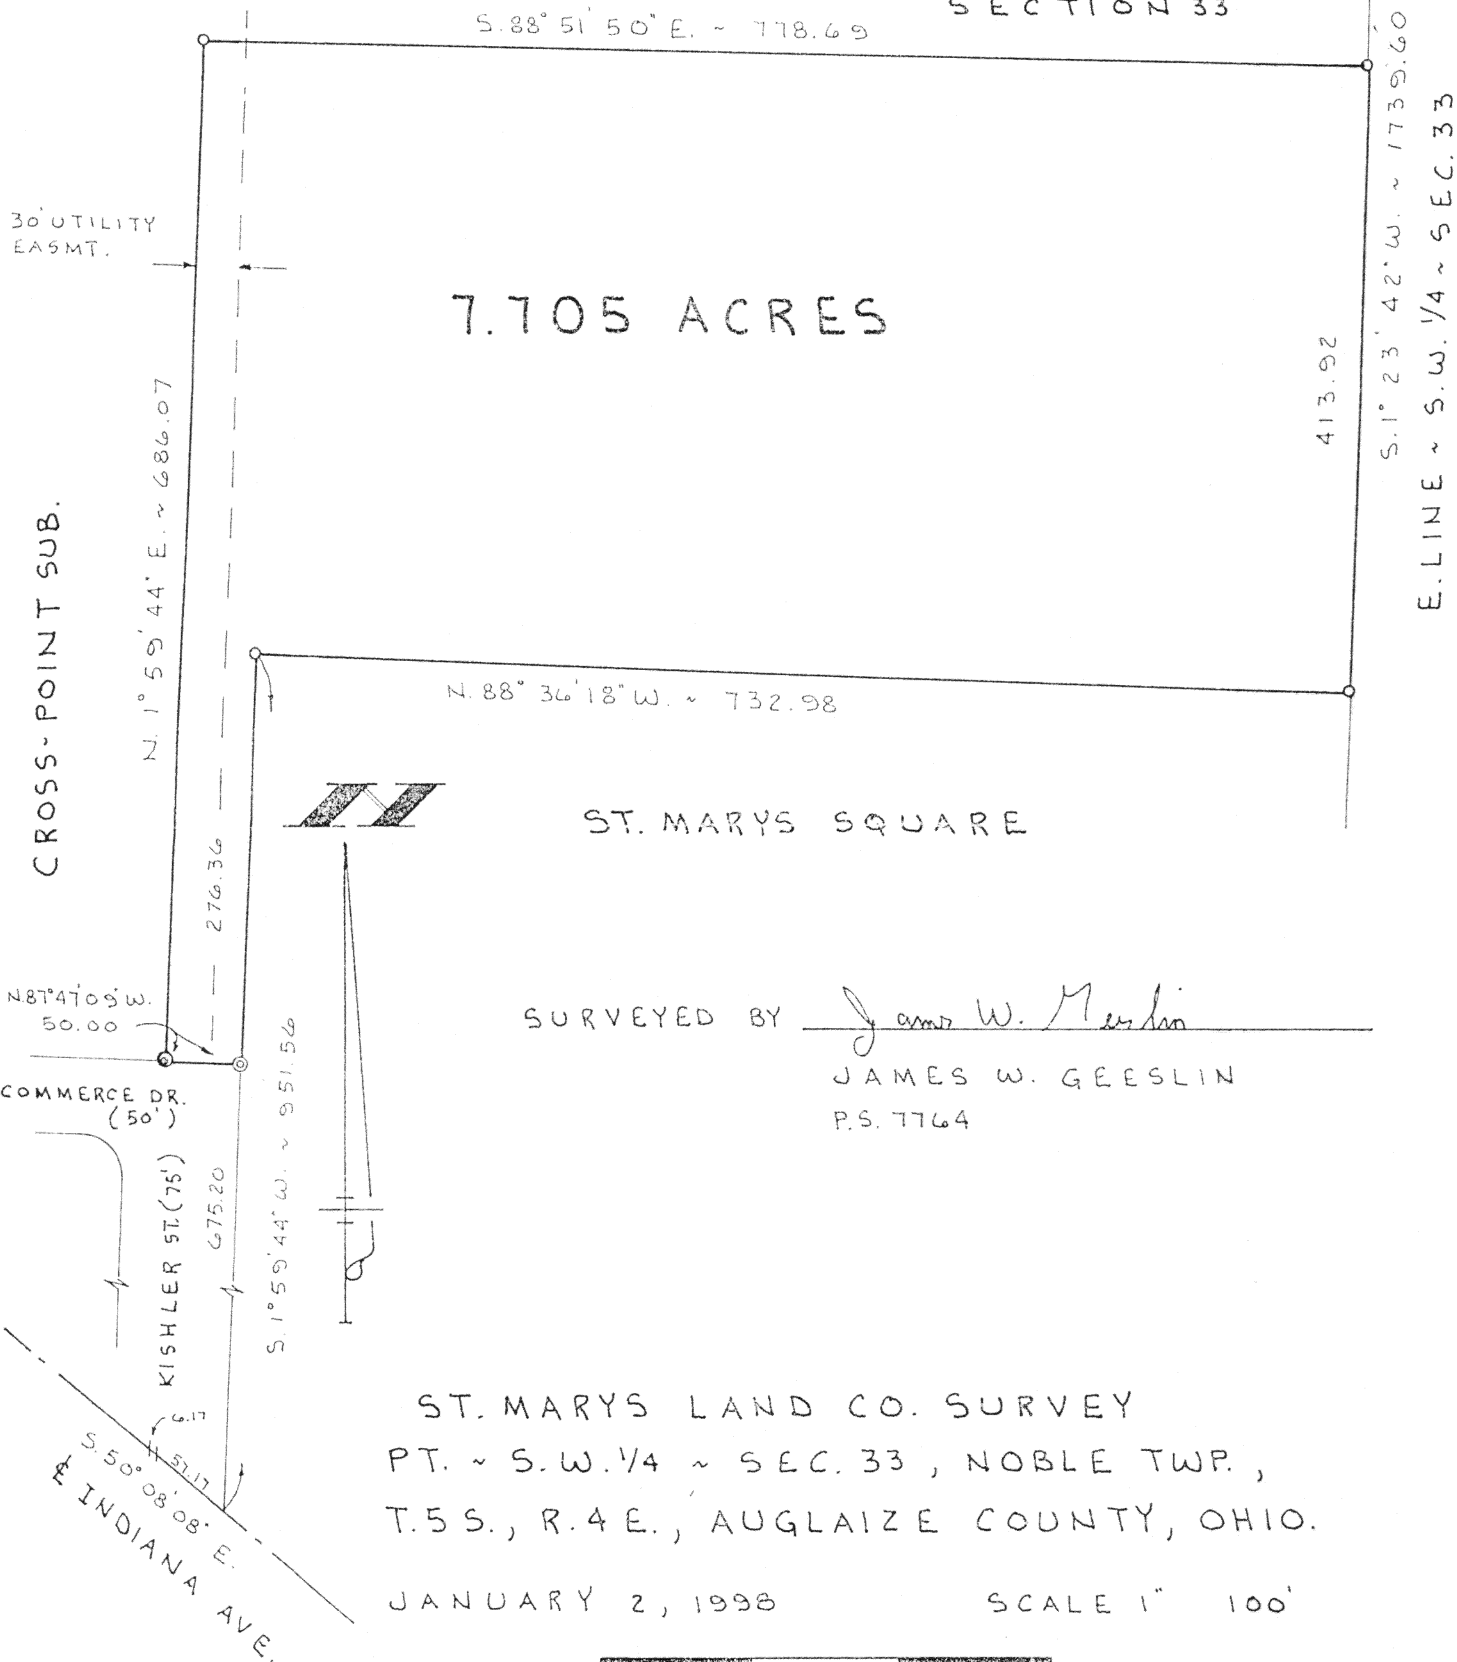


SURVEYED BY James W. Meakin
JAMES W. GEESLIN
P.S. 7764

ST. MARYS LAND CO. SURVEY
PT. ~ S.W. 1/4 ~ SEC. 33, NOBLE TWP.,
T. 5 S., R. 4 E., AUGLAIZE COUNTY, OHIO.
JANUARY 2, 1998 SCALE 1" = 100'

N-858

GEESLIN
LAND SURVEYING

P. O. BOX 422
804 EAST MARKET STREET
CELINA, OHIO
PHONE (419) 586-6155

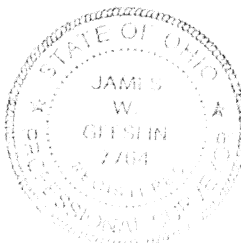

PERMANENT
PARCEL No.

Part of: _____ Sec. _____ T _____ R _____ Township

Grantor: _____ Area Retained: _____ Acres

Grantee: _____ Area Transferred: _____ Acres

Deed References: _____

APPROVALS

AGENCY

Board of Health

County Sanitary Engineer

County Engineer

DATE