



LEGEND

- △ = POINT AS CALLED FOR ON M. HOLT SURVEY, 10/9/92.
- ⌀ = BOLT FD.
- = 5/8 INCH IRON BAR FOUND.
- ⌵ = SPINDLE SET.
- = 5/8 INCH IRON BAR SET.

SURVEY OF LOT 362 IN SOUTH ADDITION OF THE TOWN OF
NEW BREMEN, AUGLAIZE COUNTY, OHIO.

DECEMBER 17, 2001


SCALE 1" = 50'

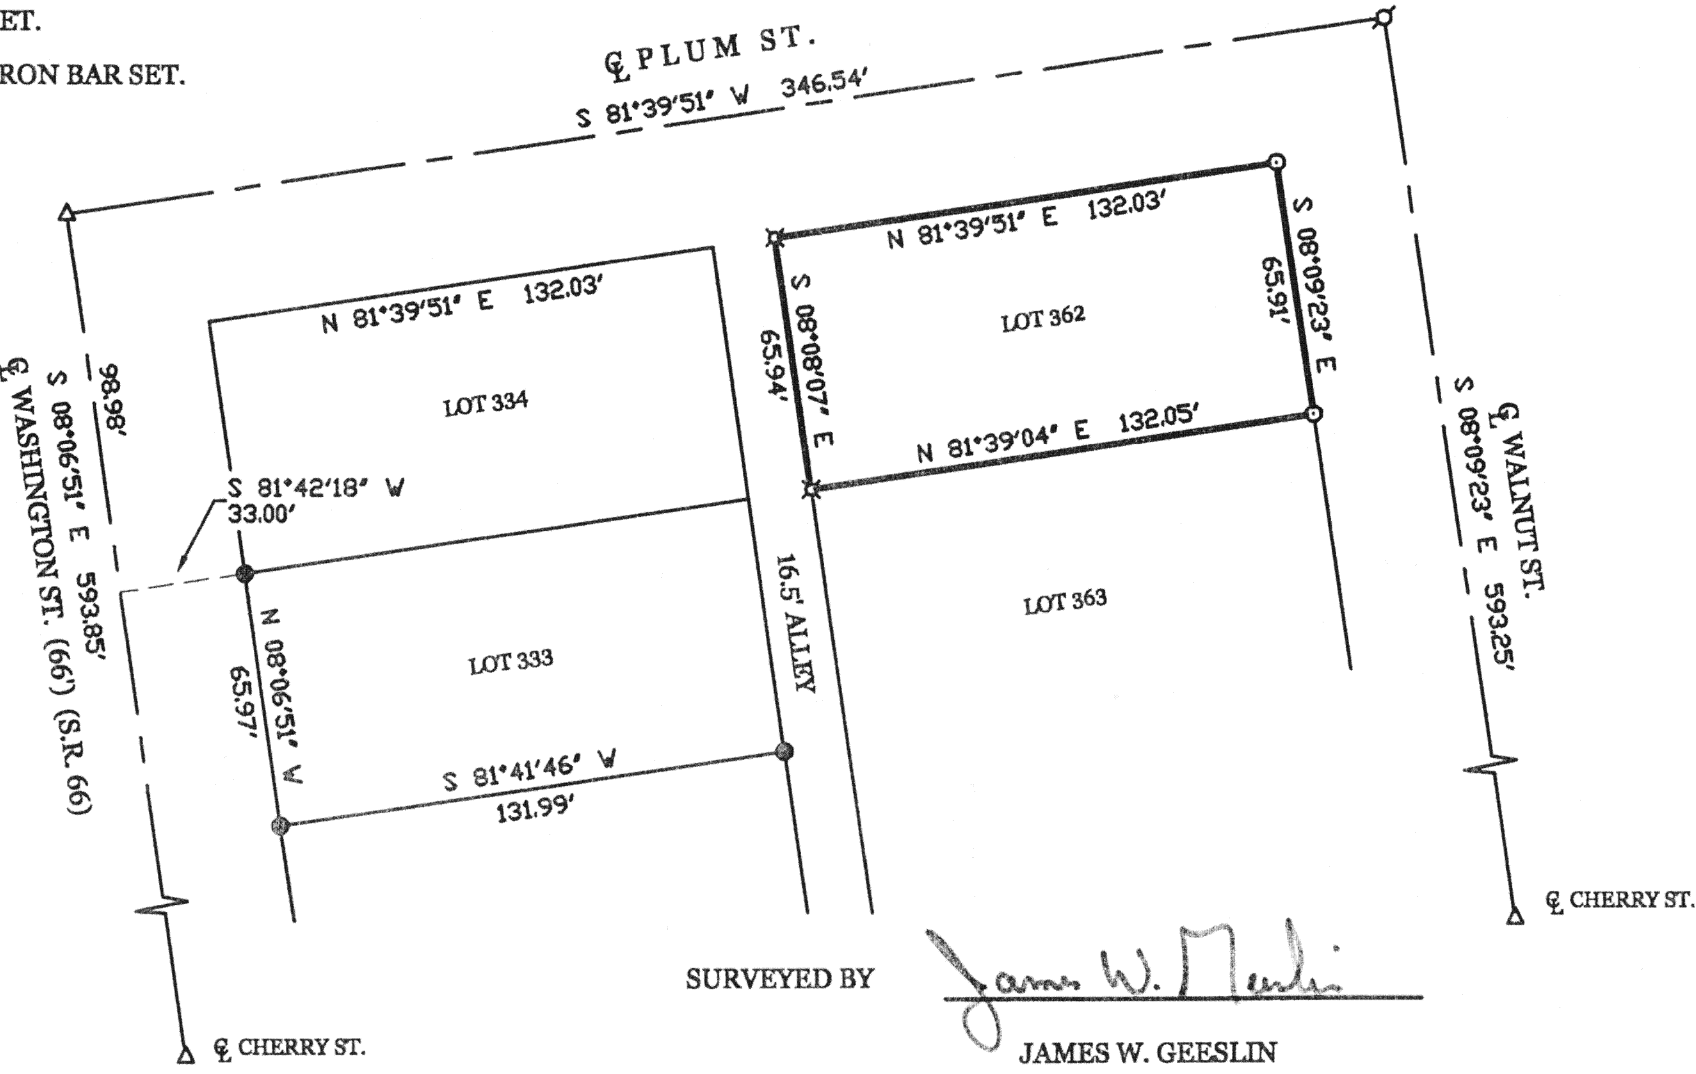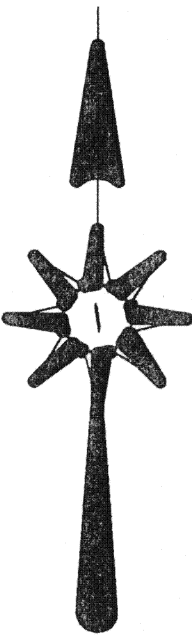

SURVEYED BY

James W. Geeslin

JAMES W. GEESLIN
P.S. No. 7764

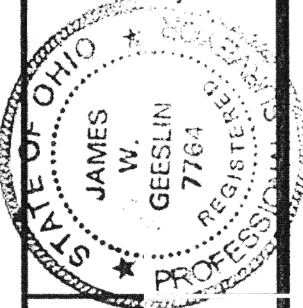

GEESLIN
LAND SURVEYING

P.O. BOX 422
CELINA, OHIO 45822
PHONE: (419) 586-6155
FAX: (419) 268-0554

PERMANENT PARCEL No.	Part of	Sec	T	R	Township
	Grantor				Acres
	Grantee				Acres
	Deed References				
APPROVALS AGENCY DATE	Board of Health		County Engineer		

0-14