
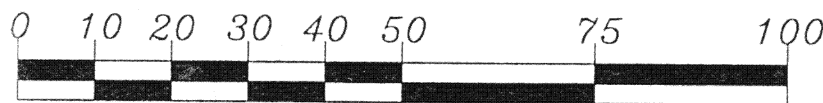
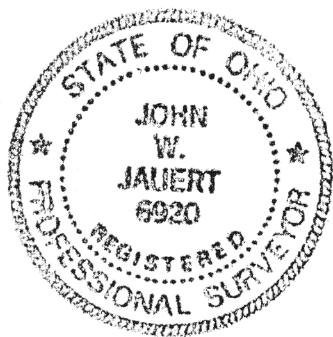
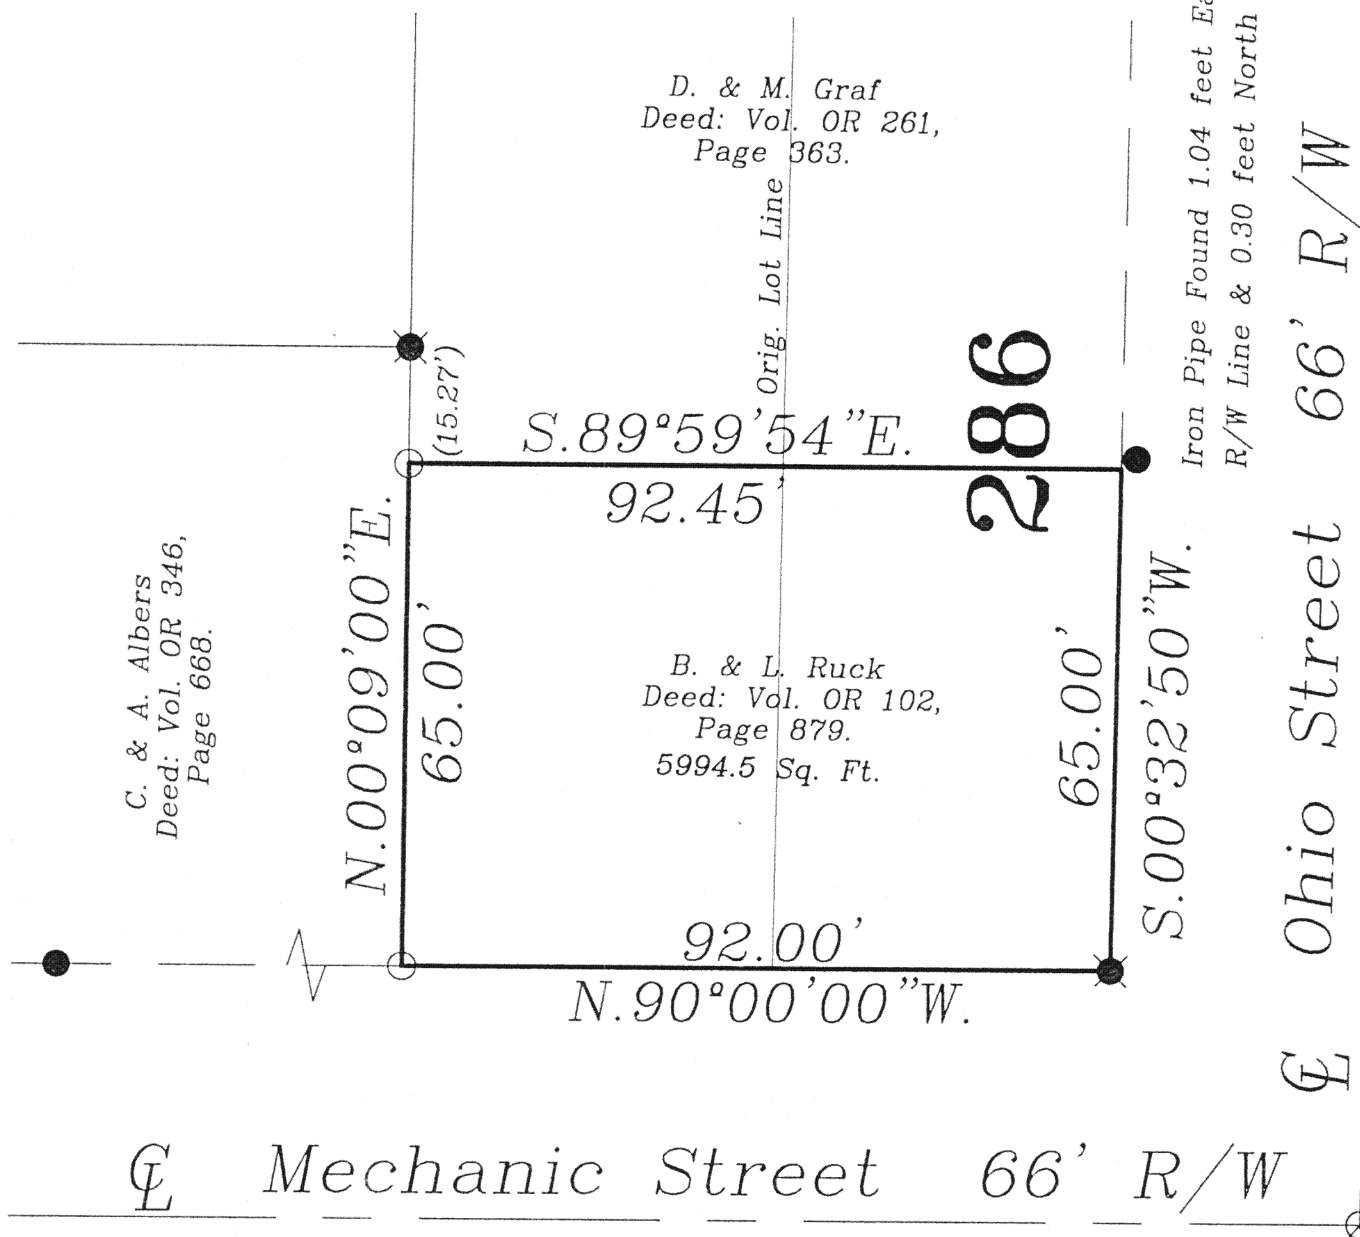


DON ARNETT SURVEY

Part of Lot No. 286 of the Skinner and Holbrook's Southwest Addition to the City of Wapakoneta, and Part of Fraction 2, Section 32, T-5-S, R-6-E, Duchouquet Township, Auglaize County, Ohio.

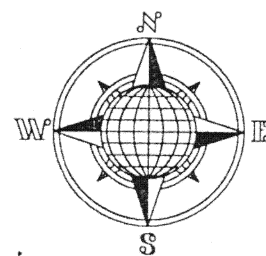

GRAPHIC SCALE

1" = 25'

LEGEND

- 5/8-inch Iron Pin/ Cap Set
- 1-inch Iron Bar Found
- Iron Pin / Pipe Found
- ⊗ Gin Spindle Found

This Plat is Recorded in Survey Book "O", Page 59, in the Auglaize County Engineer's Office.

ATTEST:

John W. Jauert
John W. Jauert
Professional Surveyor No. 6920

Jauert
surveying

11584 Monroe Road
Wapakoneta, Ohio
45895
(419) 657-6999

CLIENT: Don Arnett	
COUNTY: Auglaize	TOWNSHIP: Duchouquet SEC. 32
DRAWN BY: J.W.J.	SCALE: 1"=25' DWG.# 02-2386
CHECKED BY:	DATE: August 2002
SHEET 1 OF 1	(T-5-S; R-6-E)