


OSTERFELD PLAT

0.348 ACREAGE 26 SECTION 7 S TOWNSHIP 4 E RANGE
JACKSON TOWNSHIP MINSTER VILLAGE AUGLAIZE, OHIO COUNTY

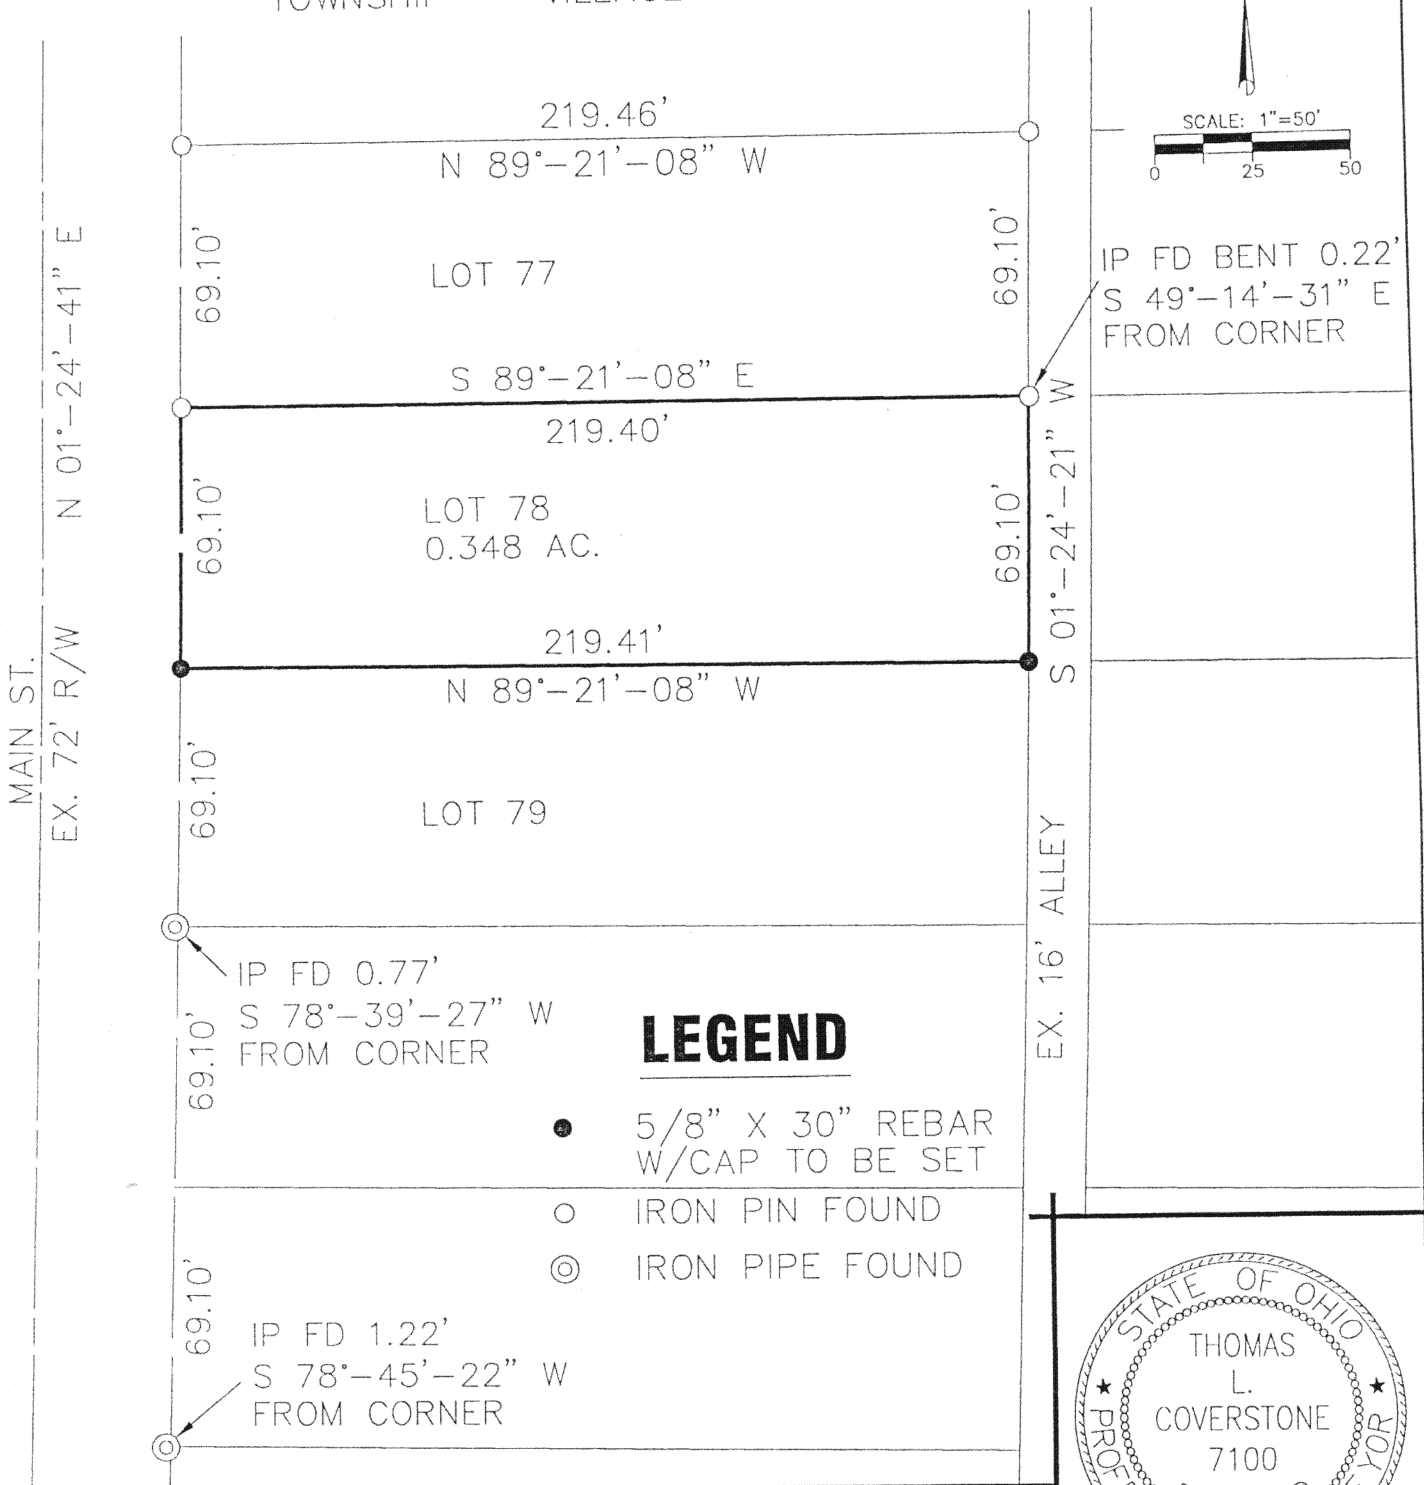

LEGEND

- 5/8" X 30" REBAR W/CAP TO BE SET
- IRON PIN FOUND
- ⊙ IRON PIPE FOUND



Thomas L. Coverstone
THOMAS L. COVERSTONE, P.S. #7100

08/06/02
DATE

Signature by President Linda Kitzmiller of the Village of Minster Planning Commission denotes approval of this plat.
Signed: _____ Date: _____

Signature by Dennis Kitzmiller, Mayor of the Village of Minster denotes approval of this plat.
Signed: _____ Date: _____

Signature by President Rick Schwartz of the Village of Minster Council denotes approval of this plat.
Signed: _____ Date: _____



440 E. HOEWISHER ROAD
SIDNEY, OHIO 45365
(937) 497-0200 • FAX (937) 497-0300
www.choiceoneengineering.com

CLIENT ROCK OSTERFELD
VILLAGE MINSTER BLOCK No. A LOT No. 78
DRAWN BY jmk SCALE 1"=50' DRWG. No. AUGMIN0203
CHECKED BY tlc DATE 08-06-2002
SHEET 1 OF 1 (T 7 S; R 4 E)