

DANNON SURVEY

0.746
ACREAGE

35
SECTION

7 S
TOWNSHIP

4 E
RANGE



JACKSON
TOWNSHIP

MINSTER
VILLAGE

AUGLAIZE, OHIO
COUNTY

LEGEND

- 5/8" X 30" REBAR
W/CAP TO BE SET
- IRON PIN FOUND
- ✱ GIN SPINDLE SET
- ☒ MONUMENT BOX W/IP FOUND

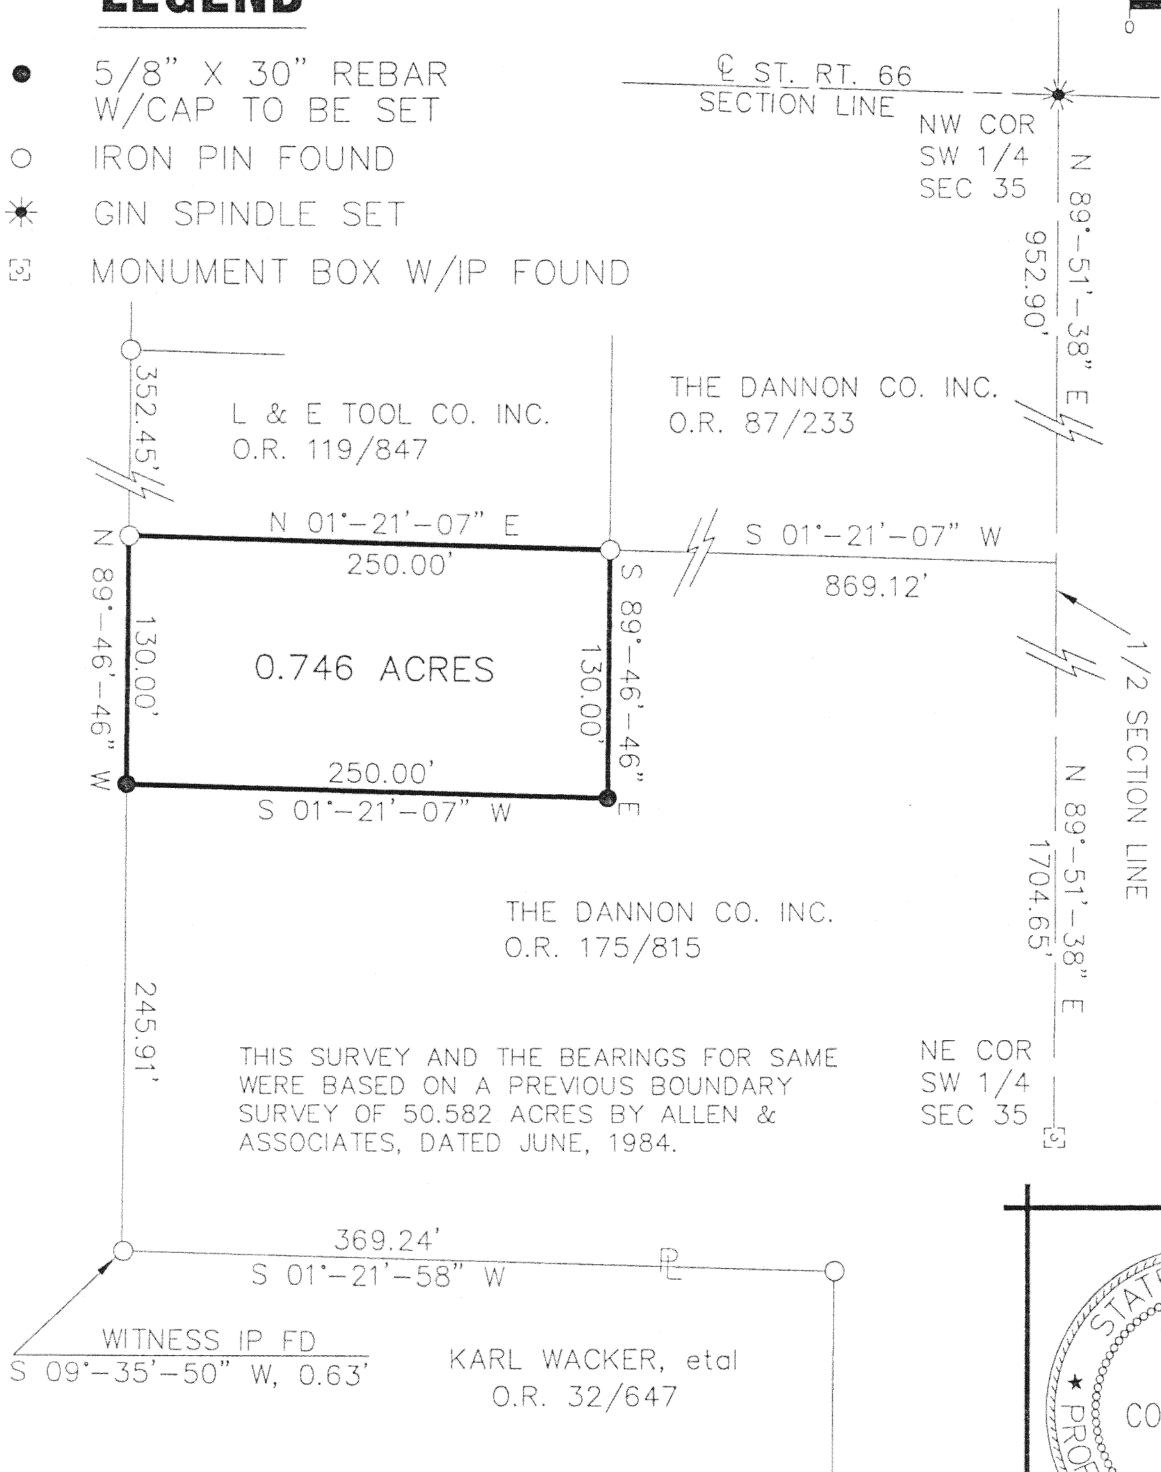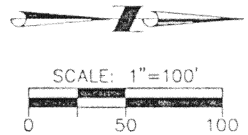

THIS SURVEY AND THE BEARINGS FOR SAME
WERE BASED ON A PREVIOUS BOUNDARY
SURVEY OF 50.582 ACRES BY ALLEN &
ASSOCIATES, DATED JUNE, 1984.



Thomas L. Coverstone
THOMAS L. COVERSTONE, P.S. #7100

05/03/02
DATE

Signature by President Linda Kitzmiller of the Village
of Minster Planning Commission denotes approval of this
plat.


Signed: _____ Date: _____

Signature by Dennis Kitzmiller, Mayor of the Village
of Minster denotes approval of this plat.

Signed: _____ Date: _____

Signature by President Rick Schwartz of the Village
of Minster Council denotes approval of this plat.

Signed: _____ Date: _____

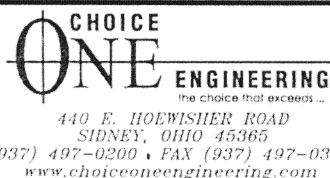

CLIENT THE DANNON CO.
VILLAGE MINSTER BLOCK No. xxx LOT No. xxx
DRAWN BY JMK SCALE 1"=100' DRWG. No. AUGMIN0109
CHECKED BY TLC DATE 05-03-2002
SHEET 1 OF 1 (T 7 S; R 4 E)

0-119