


SOUTHGATE DRIVE EXTENSION

0.236 ACREAGE 35 SECTION 7 S TOWNSHIP 4 E RANGE JACKSON TOWNSHIP MINSTER VILLAGE AUGLAIZE, OHIO COUNTY

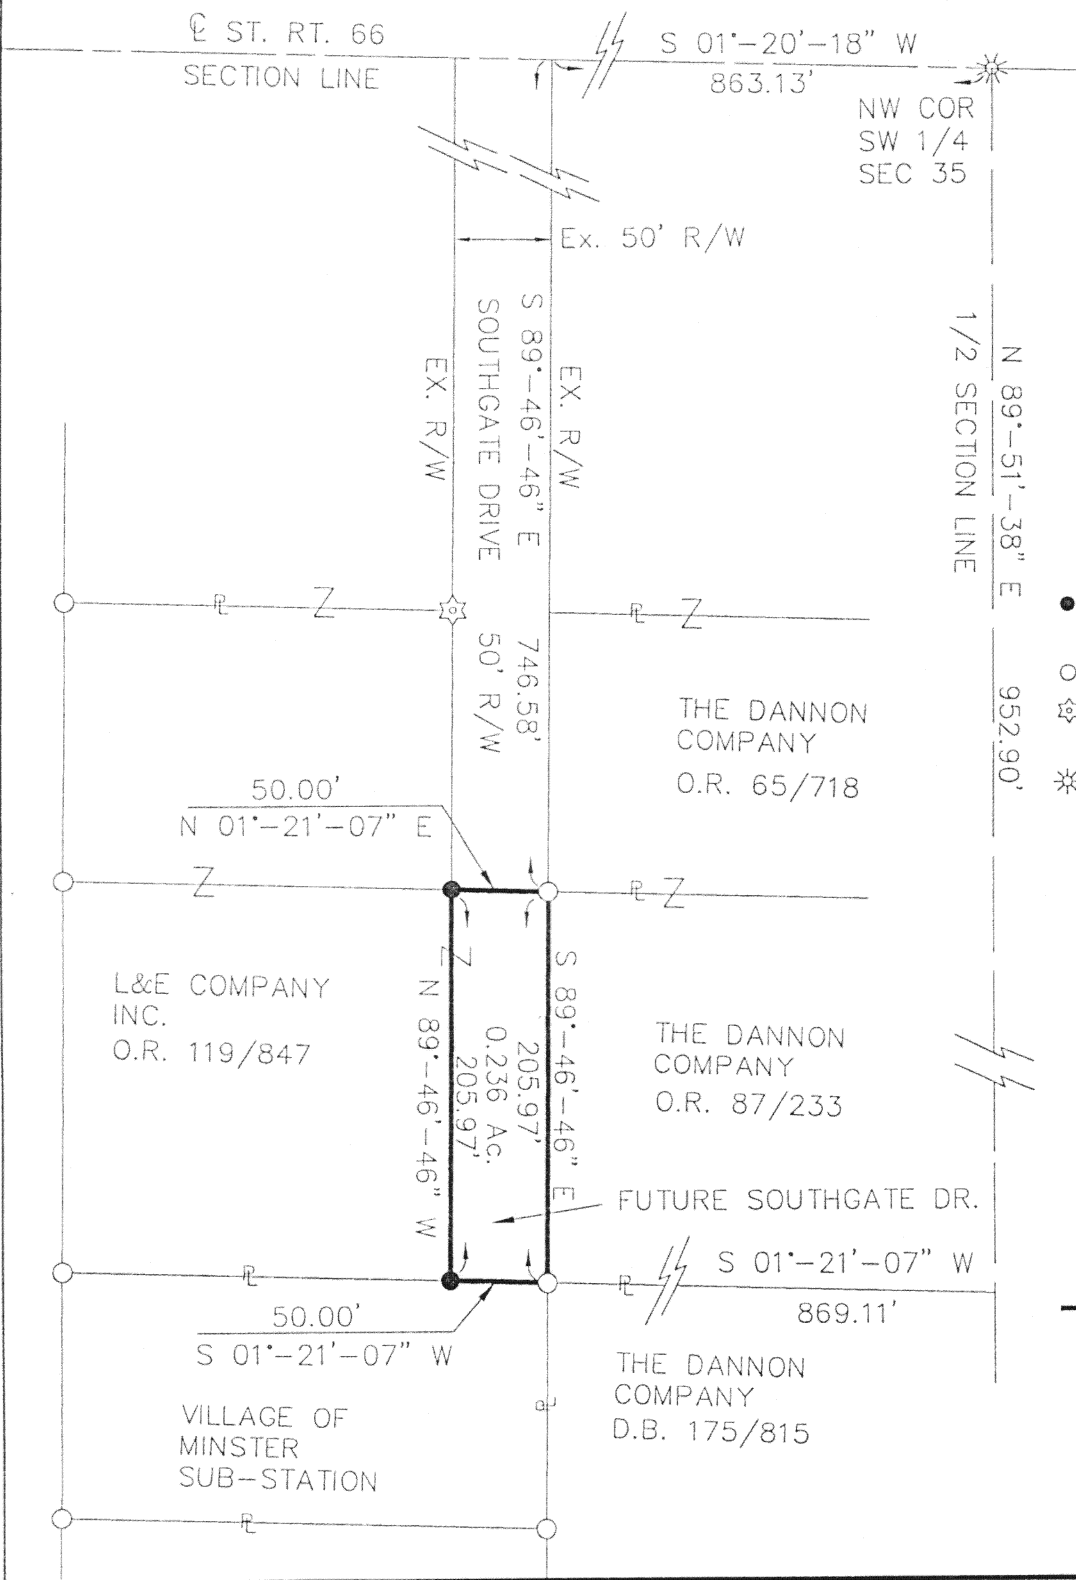

LEGEND

- 5/8" X 30" REBAR W/CAP TO BE SET
- IRON PIN FOUND
- ✱ CHISELED "X" ON MANHOLE LID RING
- ✱ GIN SPINDLE FOUND



Thomas L. Coverstone
THOMAS L. COVERSTONE, P.S. #7100

9/27/02
DATE

Signature by President Linda Kitzmiller of the Village of Minster Planning Commission denotes approval of this plat.

Signed: _____ Date: _____

Signature by Dennis Kitzmiller, Mayor of the Village of Minster denotes approval of this plat.

Signed: _____ Date: _____

Signature by President Rick Schwartz of the Village of Minster Council denotes approval of this plat.

Signed: _____ Date: _____



440 E. HOEWISHER ROAD
SIDNEY, OHIO 45365
(937) 497-0200 • FAX (937) 497-0300
www.choiceoneengineering.com

CLIENT VILLAGE OF MINSTER

COUNTY AUGLAIZE TWP. JACKSON Sec. No. 34
DRAWN BY wdg SCALE 100 DWG. No. AUGMIN0200
CHECKED BY jmk DATE 9/27/02
SHEET 1 OF 1 (T 7 S; R 4 E)

0-120