



BAUMER SURVEY PLAT
SECTION 26, TOWN 7 SOUTH, RANGE 4 EAST
JACKSON TWP., VILLAGE OF MINSTER, AUGLAIZE COUNTY, OHIO

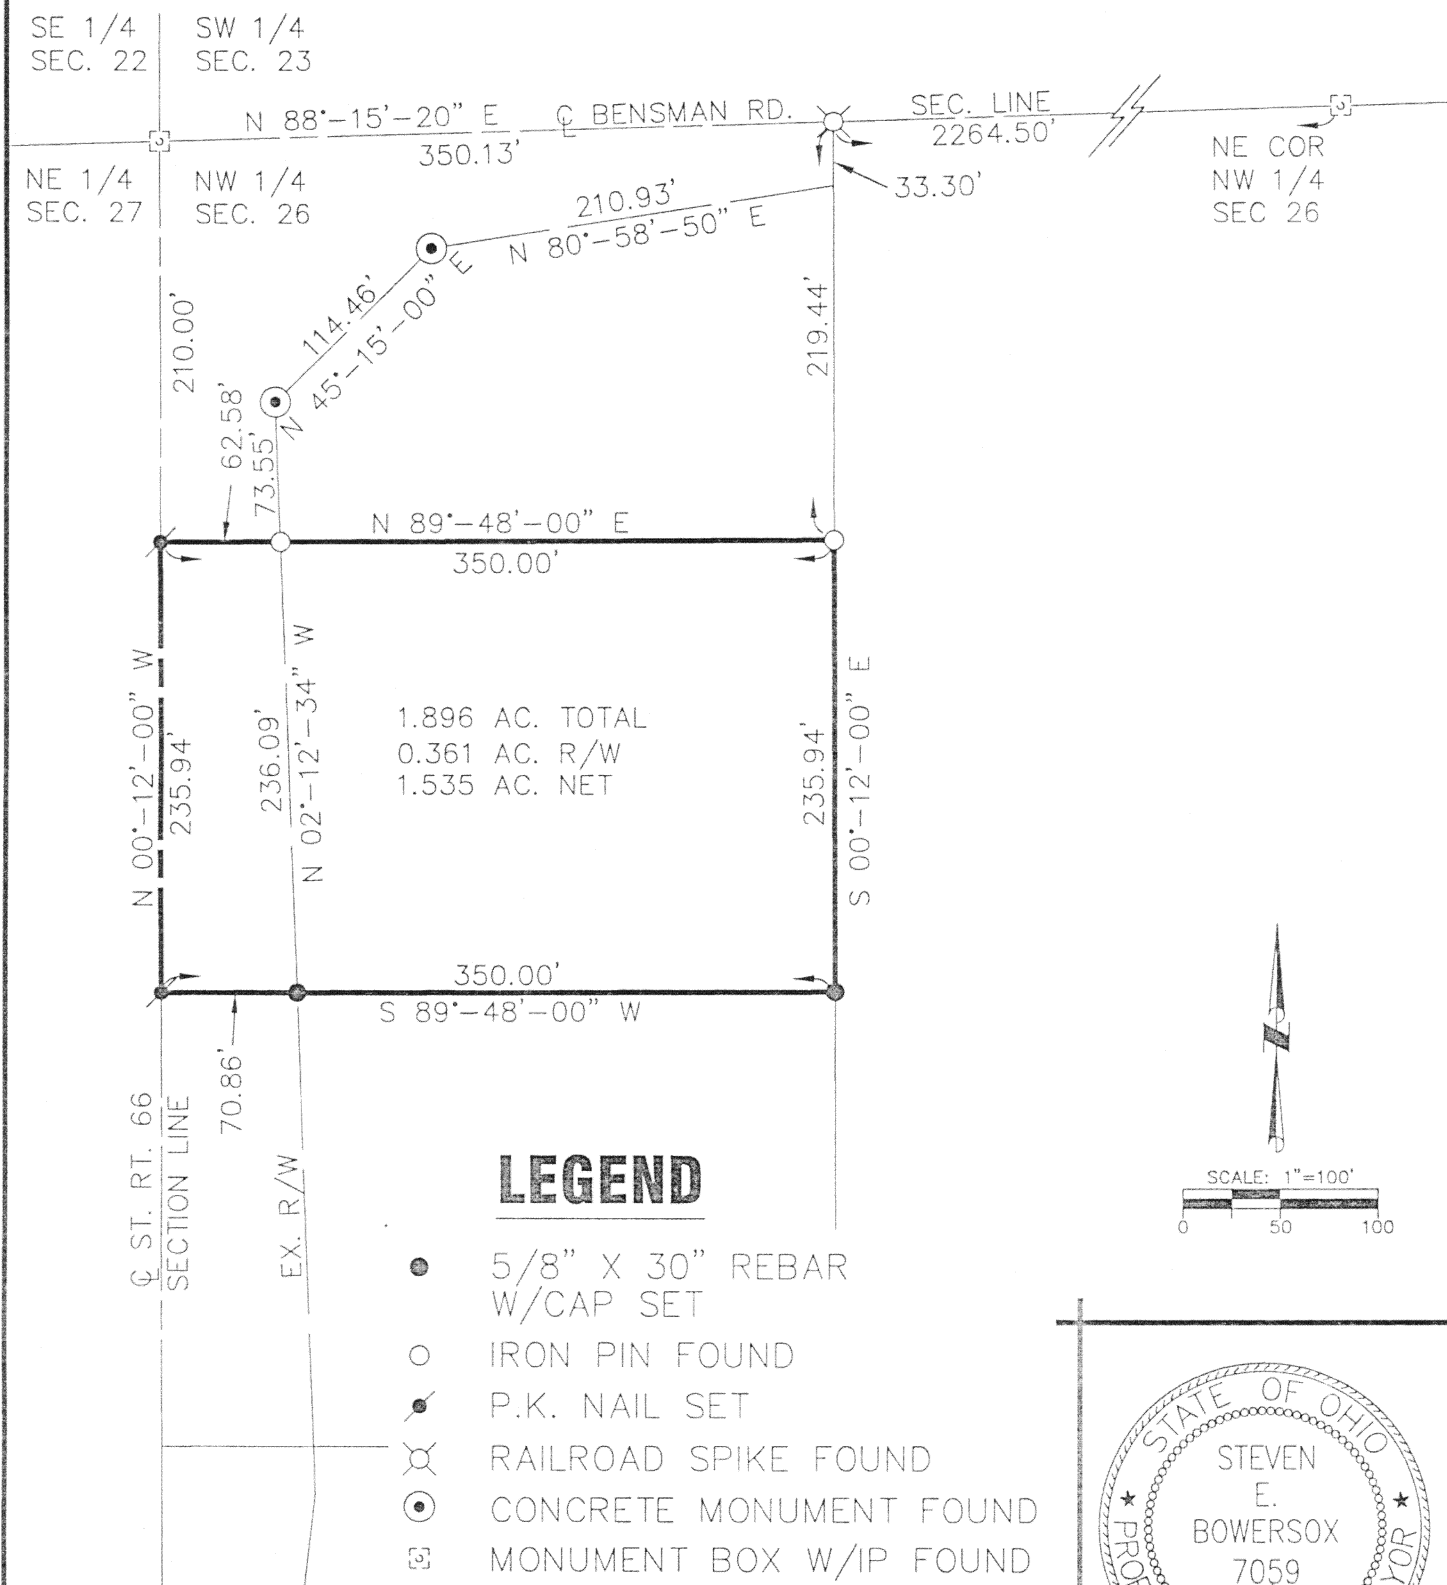

Steven E. Bowersox
STEVEN E. BOWERSOX, P.S. #7059

01-22-2003
DATE

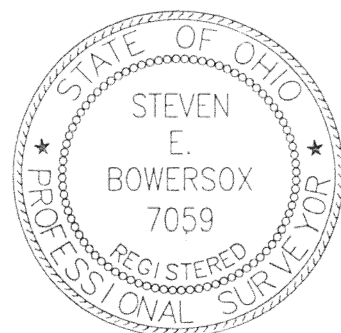

Signature by President Linda Kitzmiller of the Village of Minster Planning Commission denotes approval of this plat.

Signed: _____ Date: _____

Signature by Dennis Kitzmiller, Mayor of the Village of Minster denotes approval of this plat.

Signed: _____ Date: _____

Signature by President Rick Schwartz of the Village of Minster Council denotes approval of this plat.

Signed: _____ Date: _____



440 E. HOEWISHER ROAD
SIDNEY, OHIO 45365
(937) 497-0200 • FAX (937) 497-0300
www.choiceoneengineering.com

CLIENT BAUMER CONSTRUCTION

VILLAGE MINSTER BLOCK No. xxx LOT No. xxx

DRAWN BY JMK SCALE 1" = 100' DRWG. No. AUGMIN0301

CHECKED BY SEB DATE 1-22-2003

SHEET 1 OF 1 (T 7 S; R 4 E)