


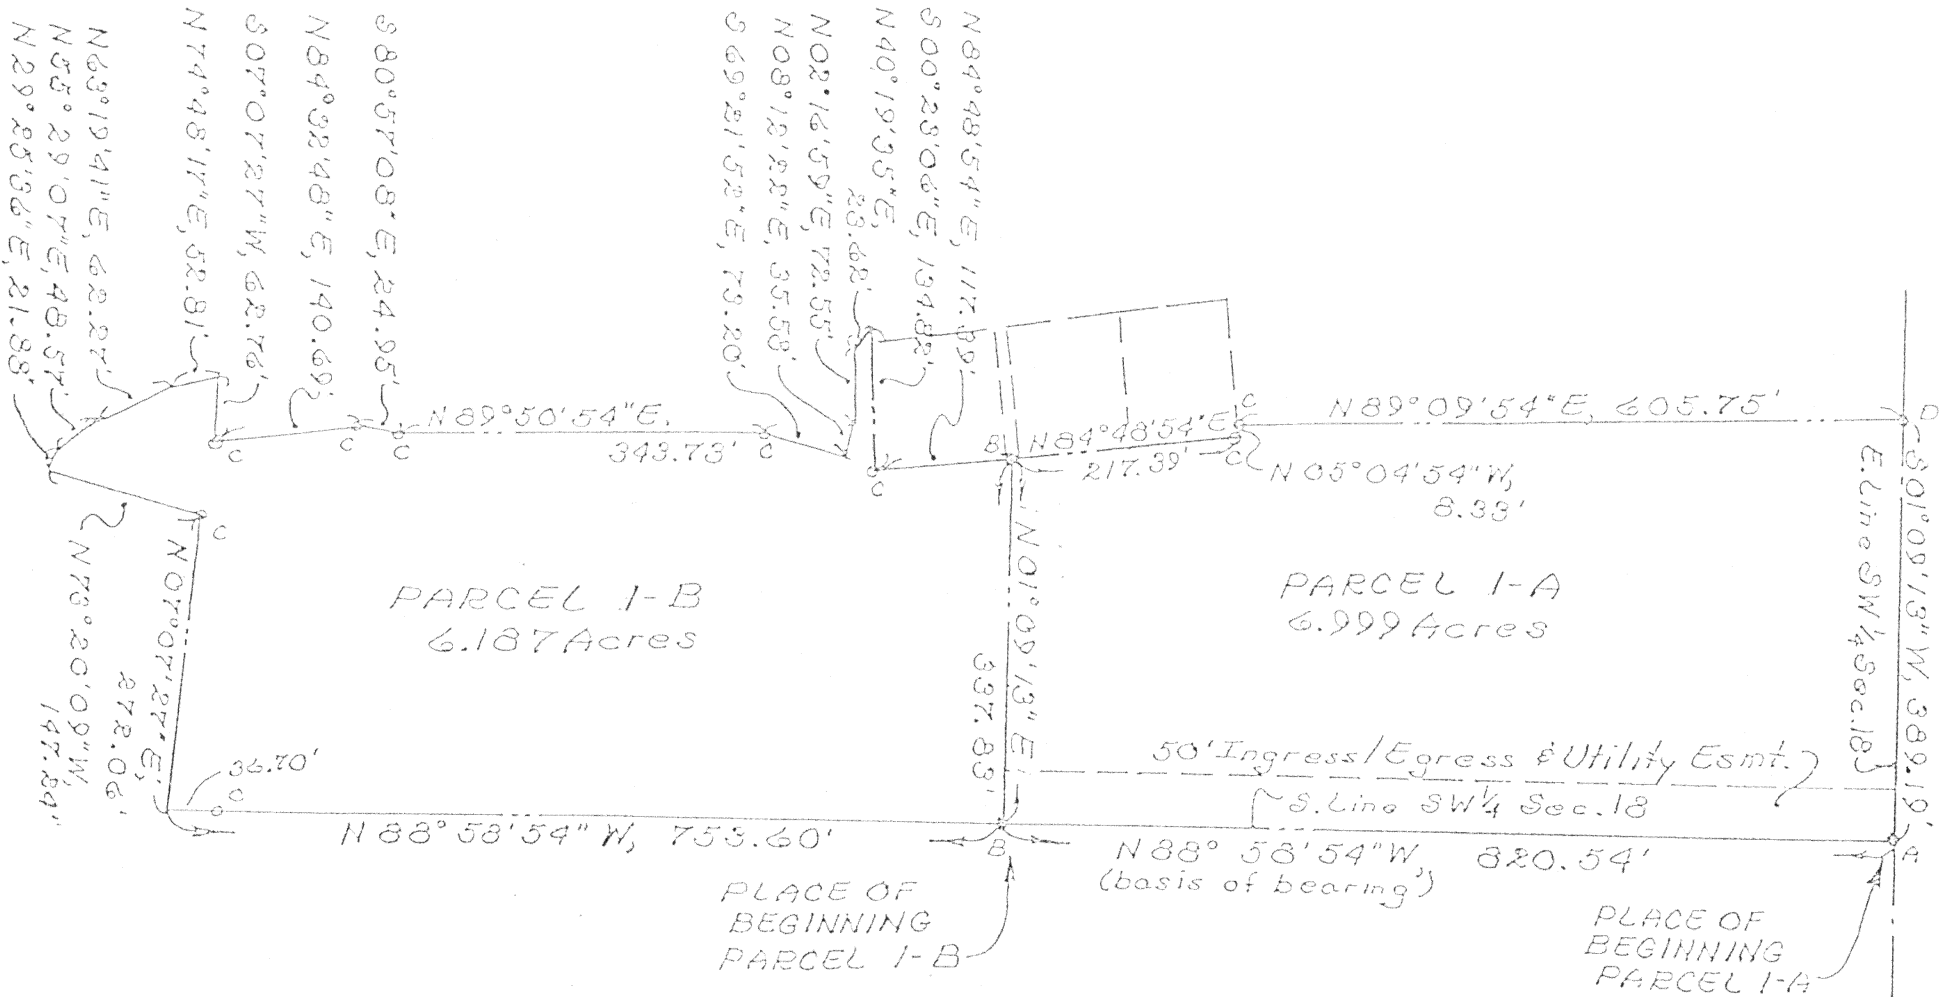


LEGEND:

- o_A ~ Iron Pin in Monu. Box
@ SE Corner SW 1/4 Sec. 18
St. Marys Township
- o_B ~ Capped 5/8" rebar set
- o_C ~ Iron Pin/Iron Pipe
previous survey
- o_D ~ Railroad spike found.

I hereby certify the accompanying map and survey which it represents to be correct to the best of my knowledge and belief. All rebar set and called for are topped with a plastic Peramark cap stamped:
KUCK & MORRISSEY L.S. 6470

Date: 10/15/99

Richard D. Morrissey, L.S. 6470
KUCK and MORRISSEY, Inc.

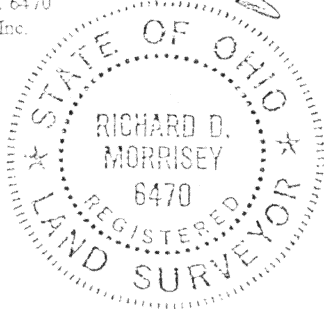

Scale:
1"=180'



Signature by a representative of the County Health Dept.
denotes compliance with Health Regulations.
Signed: _____ Date: _____

Signature by a representative of the Auglaize County Regional
Planning Commission denotes approval of this plat.
Signed: _____ Date: _____

Signature by a representative of City with 3 mile limit juris-
diction or Twp. Trustees or Village with zoning jurisdiction
denotes approval of this plat. Signed: _____
for political S. D. of: _____ Date: _____

Signature by a representative of the County Engineer's Dept.
denotes that this plat meets tax map plat requirements.
Signed: _____ Date: _____

KUCK AND MORRISSEY, INC.

CONSULTING ENGINEERS & SURVEYORS
2807 CHAPEL HILL DRIVE
LIMA, OHIO 45005 - 228-1735

Client Mr. Matthew L. Gilmore, Attorney
County Auglaize Twp. St. Marys Sec. 18
Drawn by JRM Scale 1"=180' Dwg. No. _____
Checked by edm Date 10/15/99
Sheet 1 of 4 0-204 (T-6-S; R-4-E)