
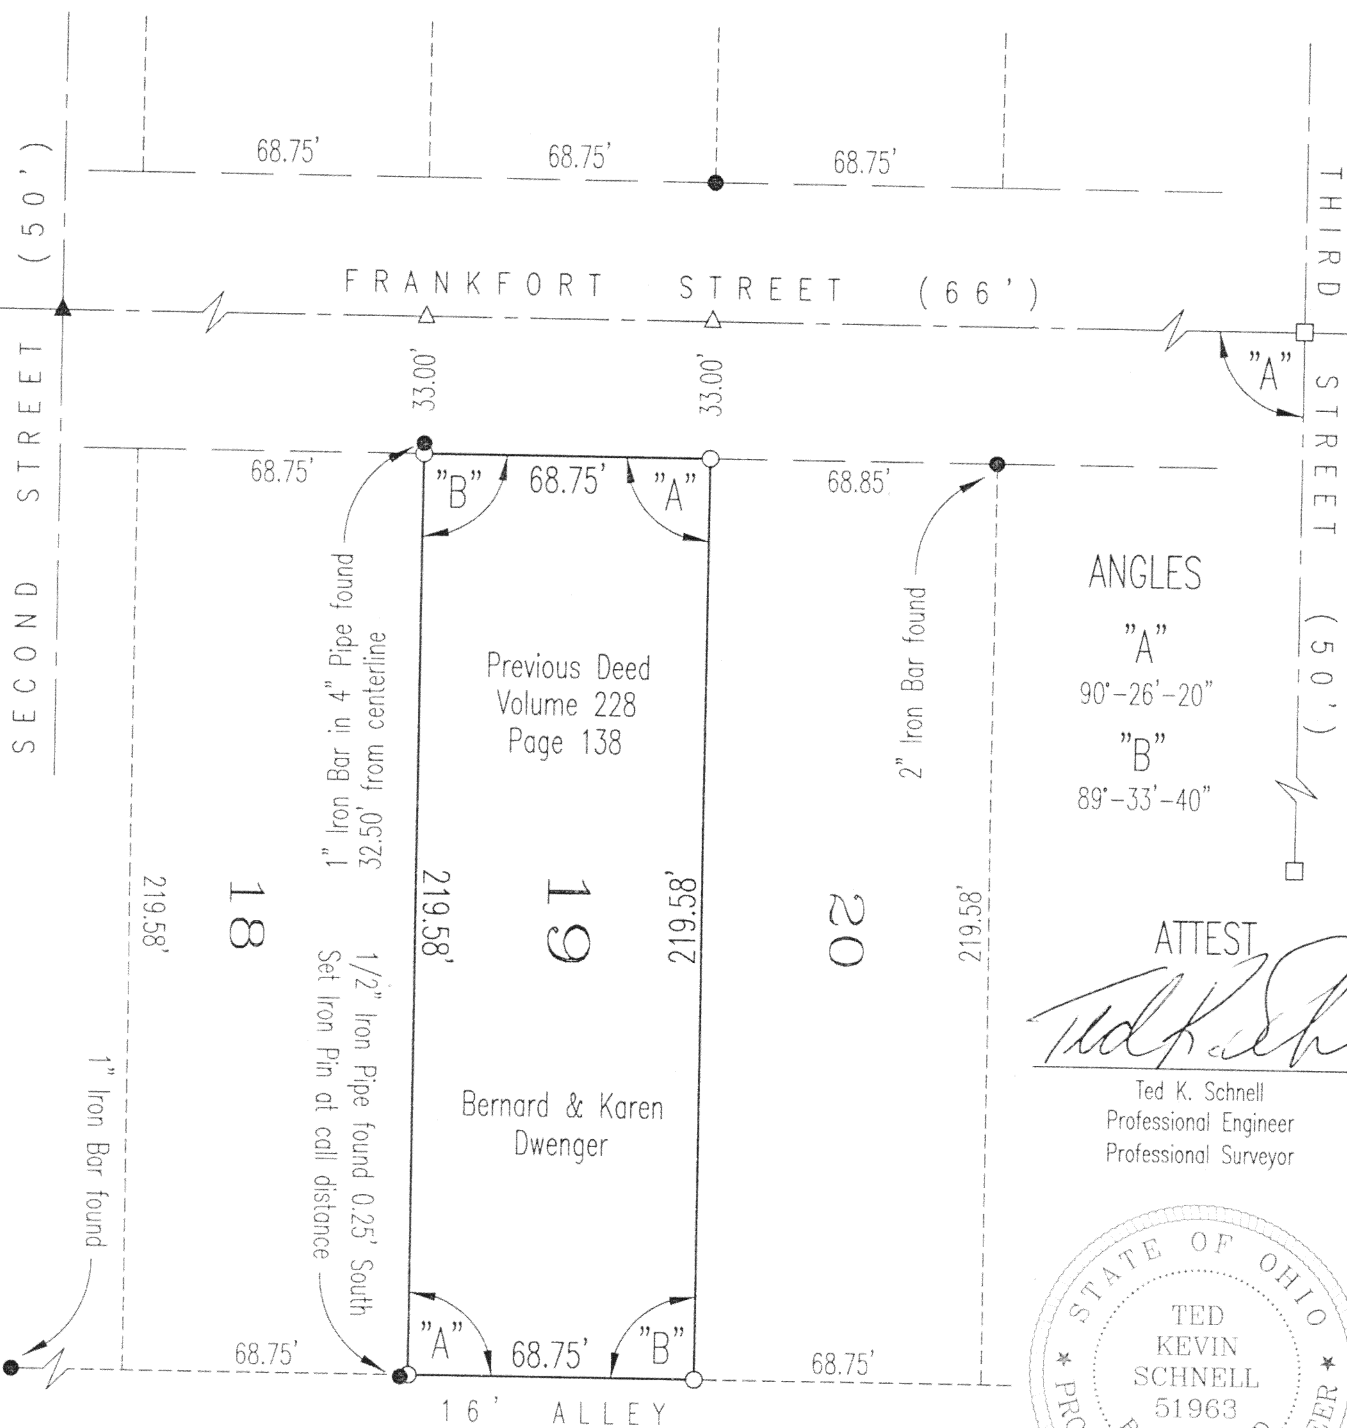


SURVEY OF LOT 19, BLOCK F

In the Village of Minster, County of Auglaize,
State of Ohio. Parcel also known as
148 Frankfort Street

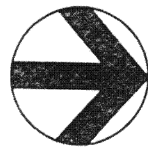

ANGLES


"A"
90°-26'-20"

"B"
89°-33'-40"

ATTEST

Ted K. Schnell

Ted K. Schnell
Professional Engineer
Professional Surveyor

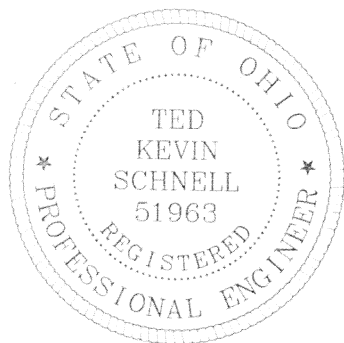

LEGEND

- Iron Pin (set)
- Iron Pin, Pipe, or Bar (fd)
- △ P.K. Nail/Shiner (set)
- ▲ P.K. Nail/Shiner (found)
- Railroad Spike (found)

SCALE



NOTES

Proration of any excess or deficiencies for the Block as found in the measurements made from the Street intersection monumentation was not used. Existing property corner monumentation as found in the Block supported the use of call distances being used to established property corners for the subject lot.

This Survey Plat and Description is Recorded in Survey Book
0, Page 113, Auglaize County Engineer's Tax
Map Office.

H & S Civil Engineers and Land Surveyors

913 Fieldstone Court Wapakoneta, Ohio 45895

BLOCK F LOT 19

ORIG

MINSTER

AUGLAIZE

OHIO

05/05/03



0-243