


STICKELMAN SURVEY

OF LOT 24 AND THE E. 1/2 OF LOT 23 IN HARMON SUBDIVISION,
IN SECTION 18, TOWN 6 SOUTH, RANGE 4 EAST, ST. MARYS
TOWNSHIP, AUGLAIZE COUNTY, OHIO.

MARCH 21, 2003

SCALE 1" = 50'

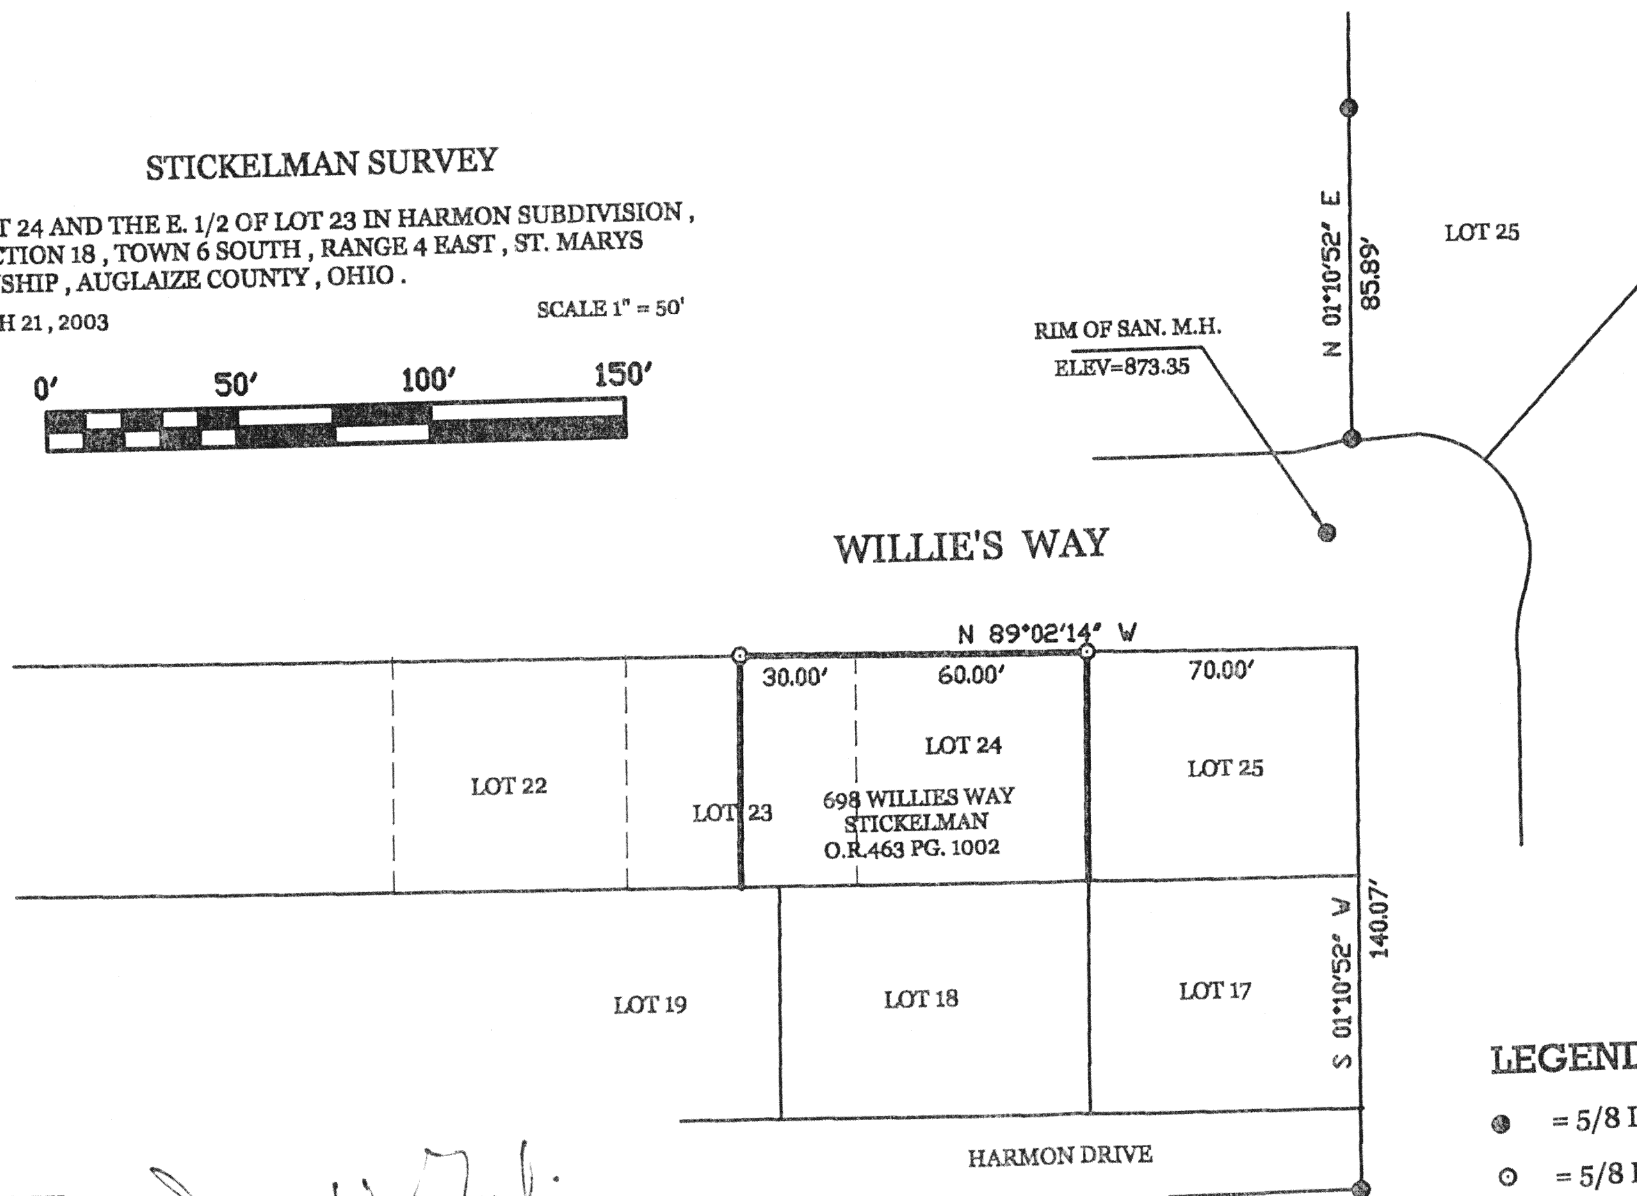

WILLIE'S WAY

N 89°02'14" W

30.00'

60.00'

70.00'

LOT 22

LOT 23

698 WILLIES WAY
STICKELMAN
O.R. 463 PG. 1002

LOT 24

LOT 25

LOT 19

LOT 18

LOT 17


S 01°10'52" W
140.07'

HARMON DRIVE

LOT 25

N 01°10'52" E
85.89'

RIM OF SAN. M.H.
ELEV=873.35

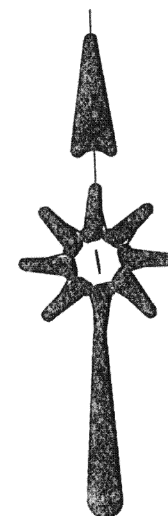


LEGEND

- = 5/8 INCH IRON BAR FOUND.
- = 5/8 INCH IRON BAR SET.

SURVEYED BY

James W. Geeslin
JAMES W. GEESLIN
P.S. No. 7764

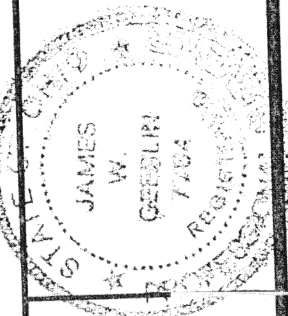

GEESLIN
LAND SURVEYING

P.O. BOX 422
CELINA, OHIO 43021
PHONE: (419) 586-6155
FAX: (419) 678-9332

PERMANENT PARCEL No.	Part of	Sec	T	R	Township
	Grantor				Acres
	Grantee				Acres
Basis References					
APPROVALS AGENCY	Date	Township	Range	Section	Date

0-252