


LEGEND

- = 5/8 INCH IRON BAR FOUND.
- = 1 INCH IRON BAR FOUND.

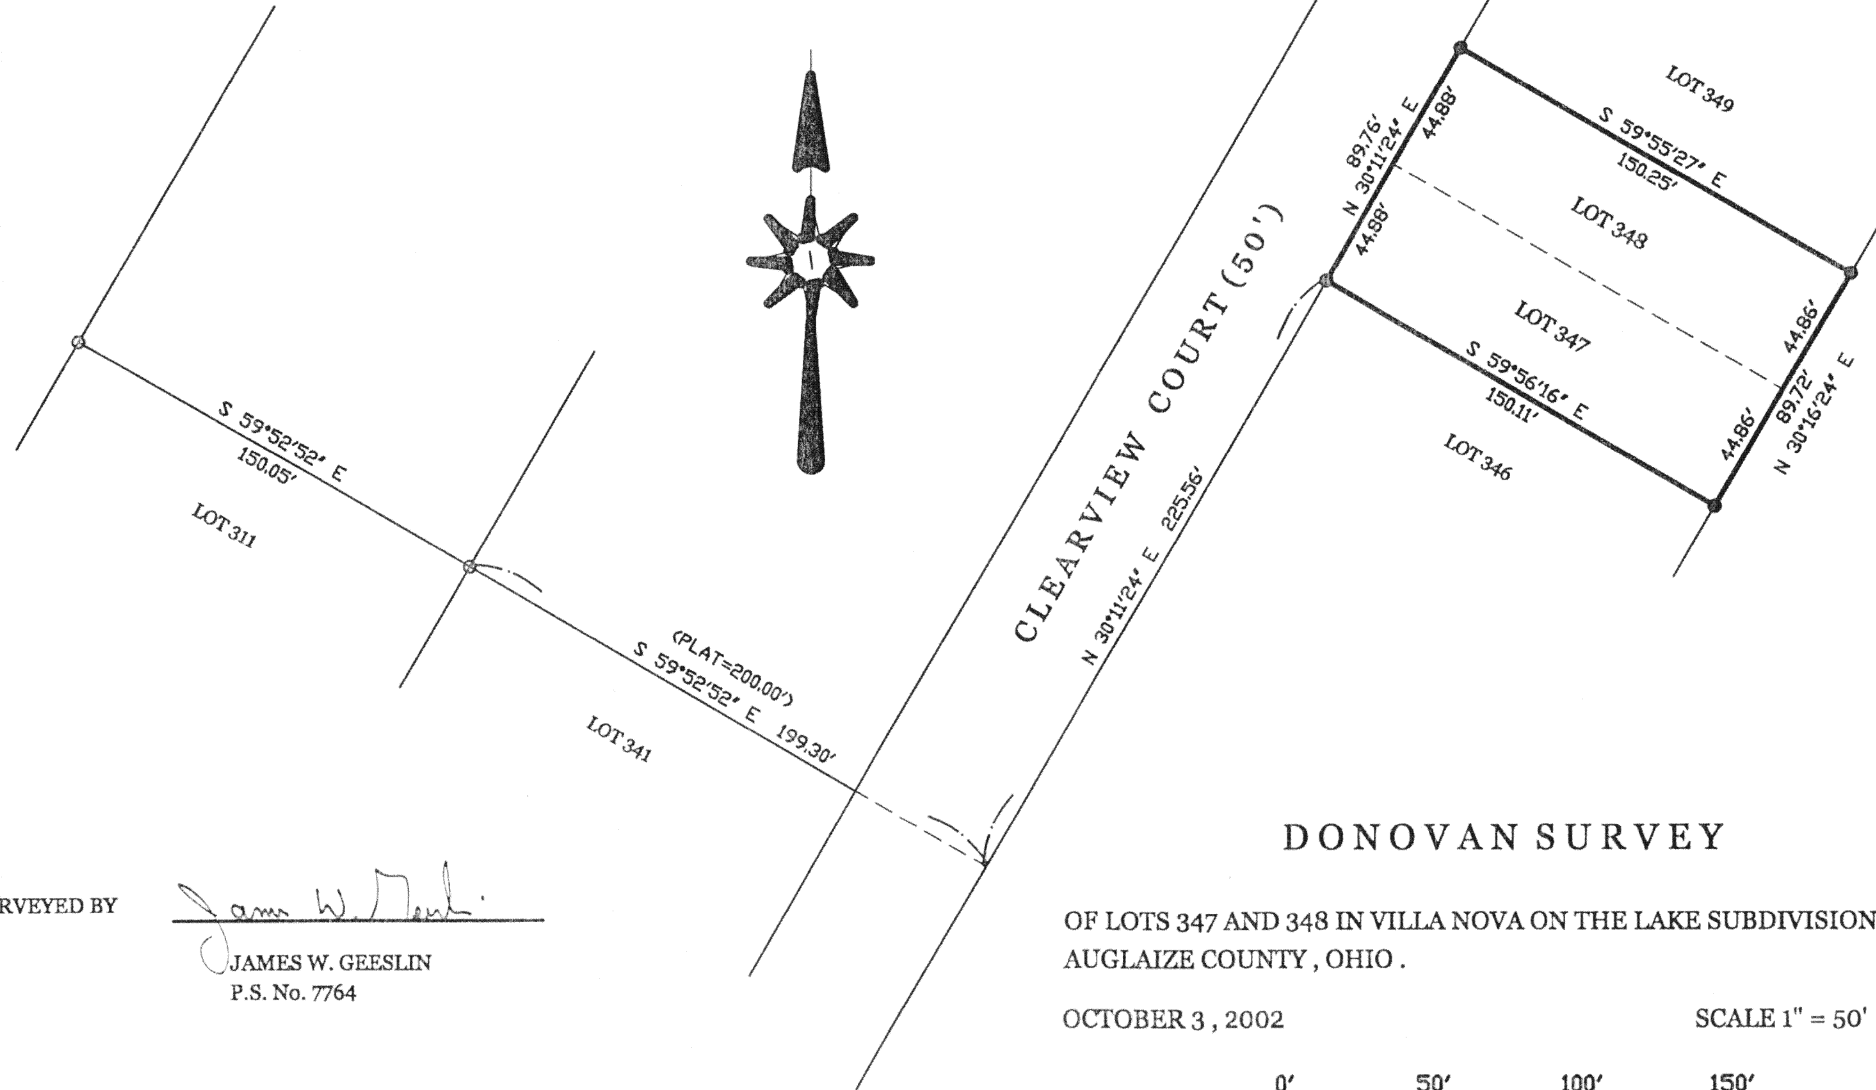

DONOVAN SURVEY

OF LOTS 347 AND 348 IN VILLA NOVA ON THE LAKE SUBDIVISION,
AUGLAIZE COUNTY, OHIO.

OCTOBER 3, 2002

SCALE 1" = 50'



SURVEYED BY

James W. Geeslin
JAMES W. GEESLIN
P.S. No. 7764

PERMANENT
PARCEL No.

Part of: _____ Sec. _____ T _____ R _____ Township

Grantor: _____ Area Retained: _____ Acres

Grantee: _____ Area Transferred: _____ Acres


Deed References:

APPROVALS
AGENCY: _____
DATE: _____

Board of Health

Township Zoning Officer

County Engineer

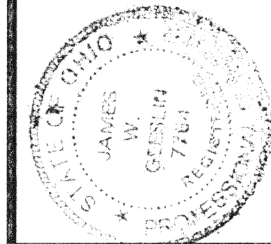

**GEESLIN
LAND SURVEYING**

P.O. BOX 422
CELINA, OHIO
PHONE (419) 586-6155
FAX (419) 678-9332

0-258