
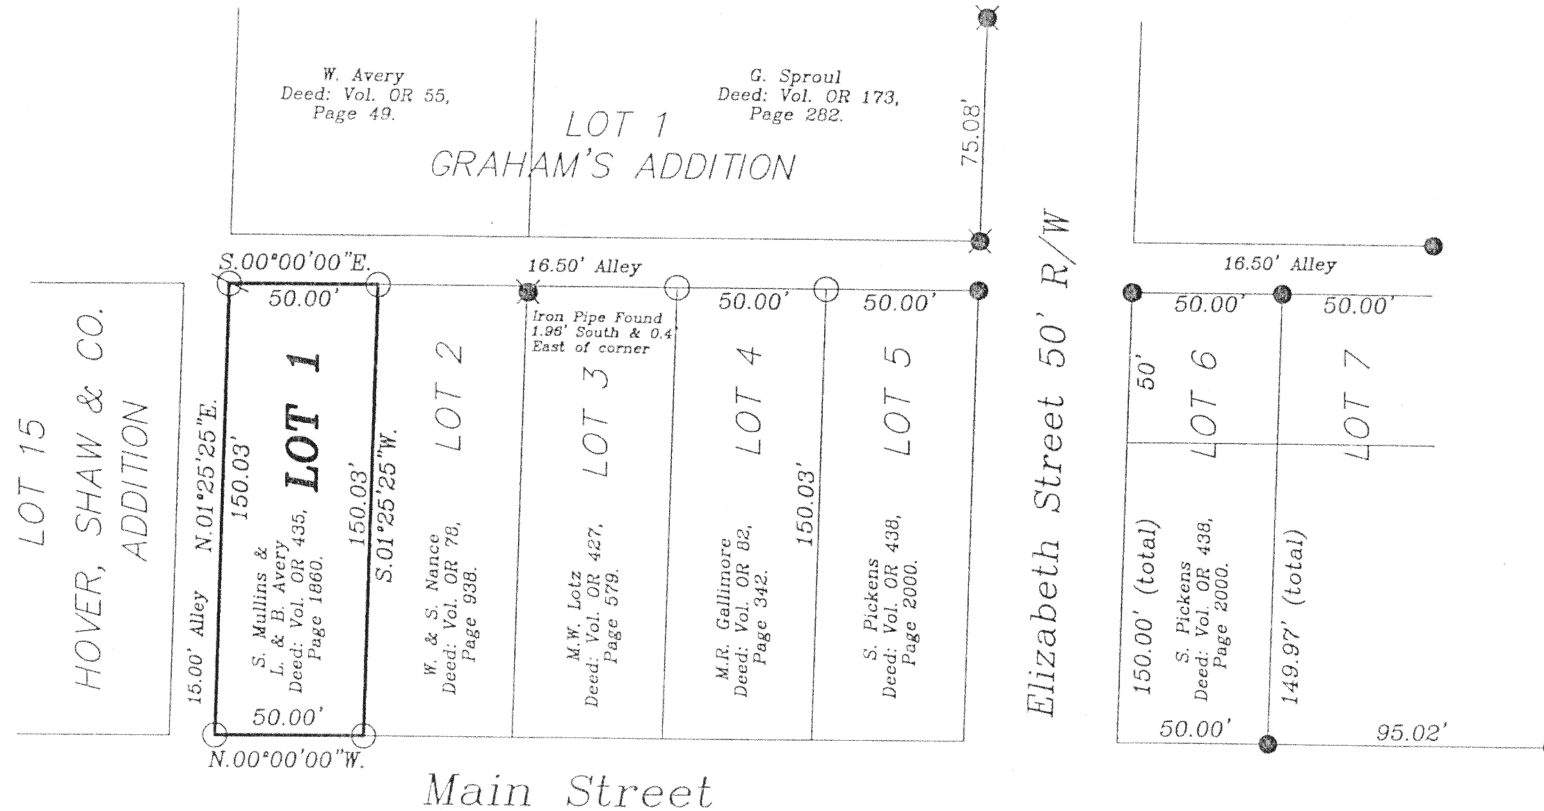


BRAD AVERY SURVEY



LOT 1 OF DAVID WEAVER'S ADDITION
VILLAGE OF CRIDERSVILLE, DUCHOUQUET
TOWNSHIP, AUGLAIZE COUNTY, OHIO.

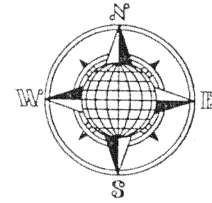

LEGEND

- Iron Pin w/Cap Set
- ⊗ Mag Nail Set
- ⊗ PK Nail Found
- Iron Pin Found
- ⊗ Iron Pipe Found

This Plat is Recorded in Survey
Book "O", Page 302, in the
Auglaize County Engineer's Office.

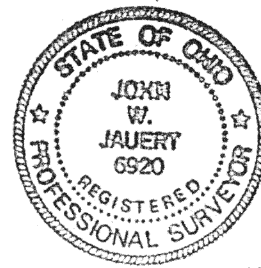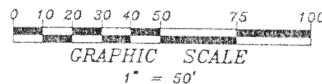

ATTEST:

John W. Jauert
John W. Jauert
Professional Surveyor No. 6920

Jauert
surveying

11584 Monroe Road
Wapakoneta, Ohio
45895
(419) 657-6999

CLIENT: Brad Avery		
COUNTY: Auglaize	TOWNSHIP: Duchouquet	SEC. 35
DRAWN BY: J.W.J.	SCALE: 1"=50	DWG.# 03-2555
CHECKED BY:	DATE: June 2003	
SHEET 1 OF 1		(T-4-S; R-6-E)

0-302