



POEPPELMAN PLAT

0.349 ACREAGE 35 SECTION 7 S TOWNSHIP 4 E RANGE
JACKSON TOWNSHIP MINSTER VILLAGE AUGLAIZE, OHIO COUNTY

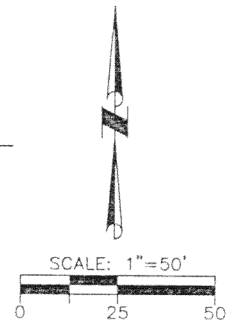

LEGEND

- 5/8" X 30" REBAR W/CAP TO BE SET
- IRON PIN FOUND
- MONUMENT BOX FOUND
- ⚡ P.K. NAIL FOUND

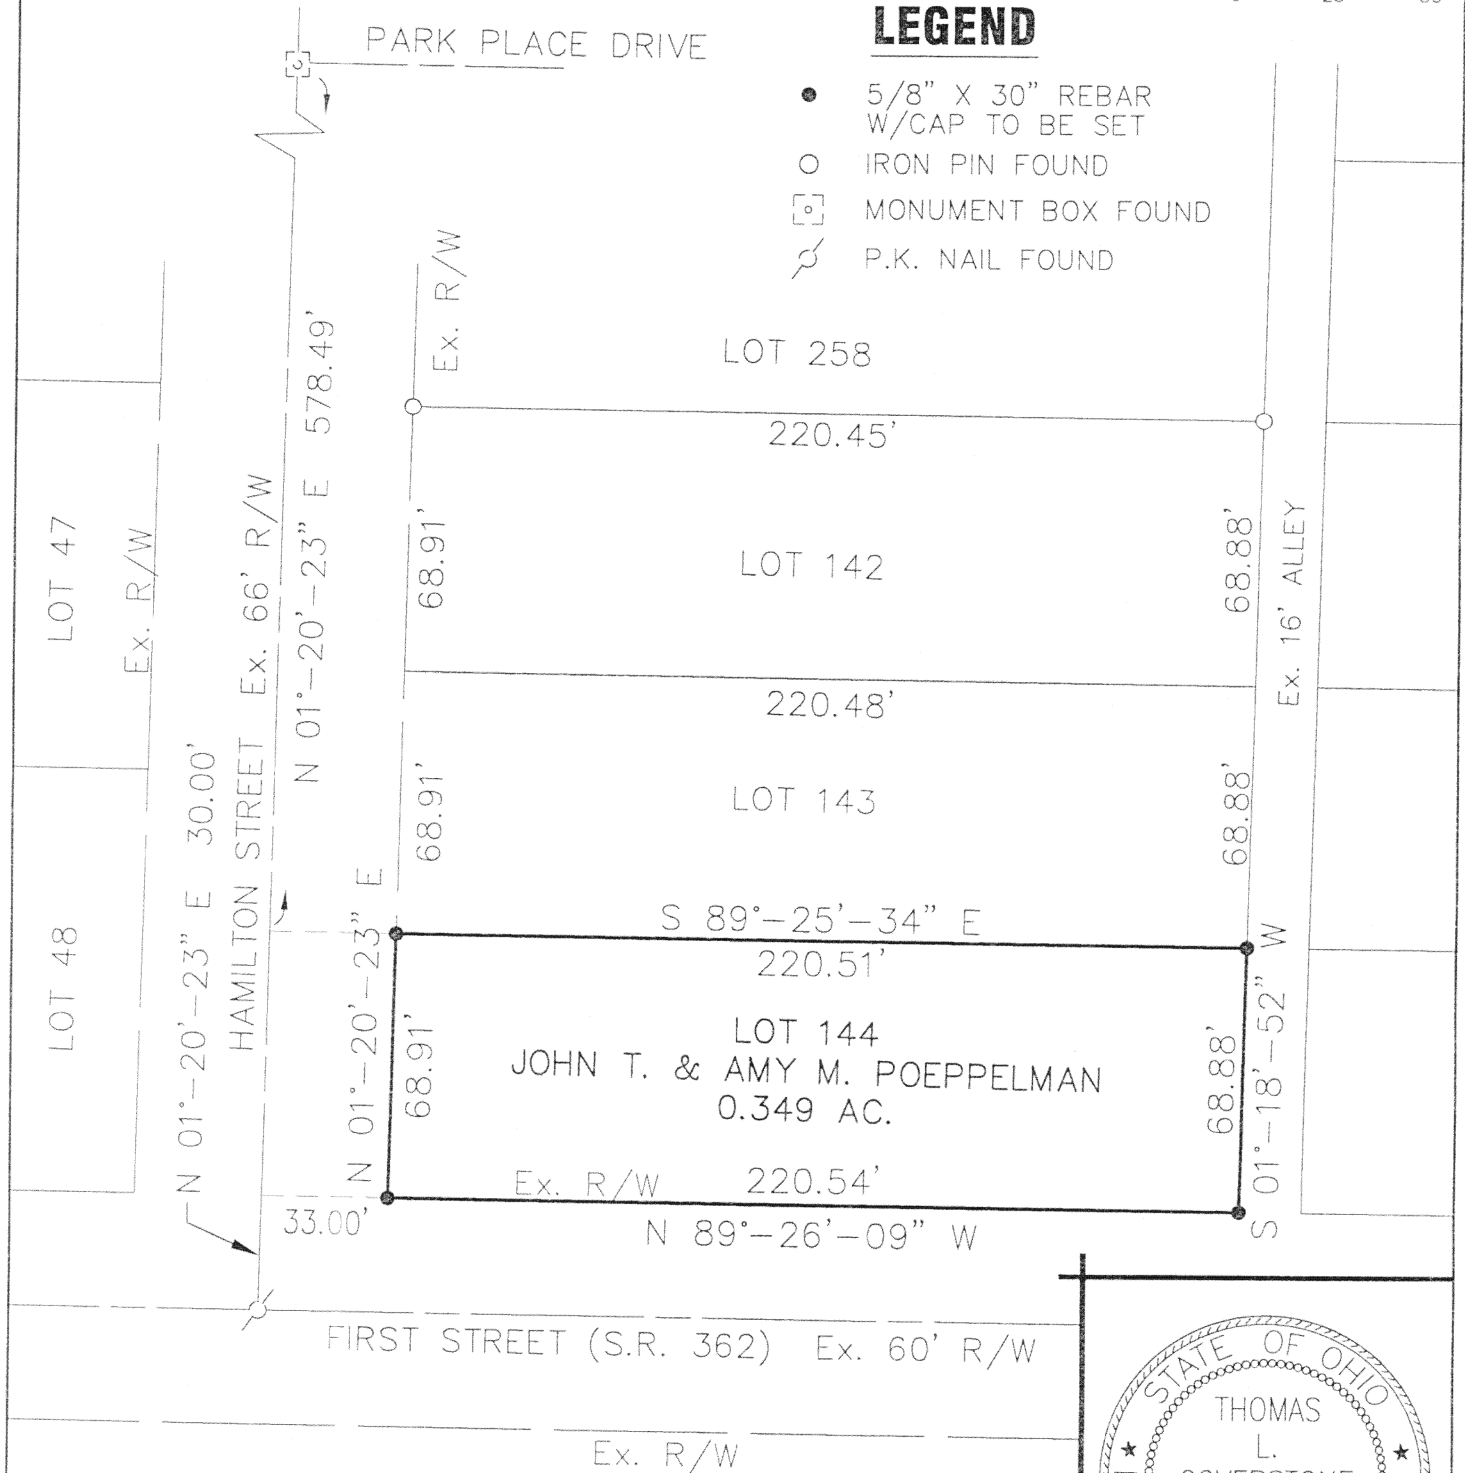

Thomas L. Coverstone

THOMAS L. COVERSTONE, P.S. #7100

07/08/03

DATE

Signature by President Linda Kitzmiller of the Village of Minster Planning Commission denotes approval of this plat.

Signed: _____ Date: _____

Signature by Dennis Kitzmiller, Mayor of the Village of Minster denotes approval of this plat.

Signed: _____ Date: _____

Signature by President Rick Schwartz of the Village of Minster Council denotes approval of this plat.

Signed: _____ Date: _____

CHOICE ONE ENGINEERING
the choice that exceeds...

440 E. HOEWISHER ROAD
SIDNEY, OHIO 45365
(937) 497-0300 • FAX (937) 497-0300
www.choiceoneengineering.com

CLIENT JOHN T. & AMY M. POEPPELMAN

VILLAGE MINSTER BLOCK No. G LOT No. 144

DRAWN BY BHB SCALE 1"=50' DRWG. No. AUGMINO308

CHECKED BY tlc DATE 07-08-03

SHEET 1 OF 1 0-327 (T 7 S; R 4 E)