


LEGEND

- = 5/8 INCH IRON BAR FOUND.
- = 1 INCH IRON BAR FOUND.
- ⊘ = 5/8 INCH IRON BAR SET.

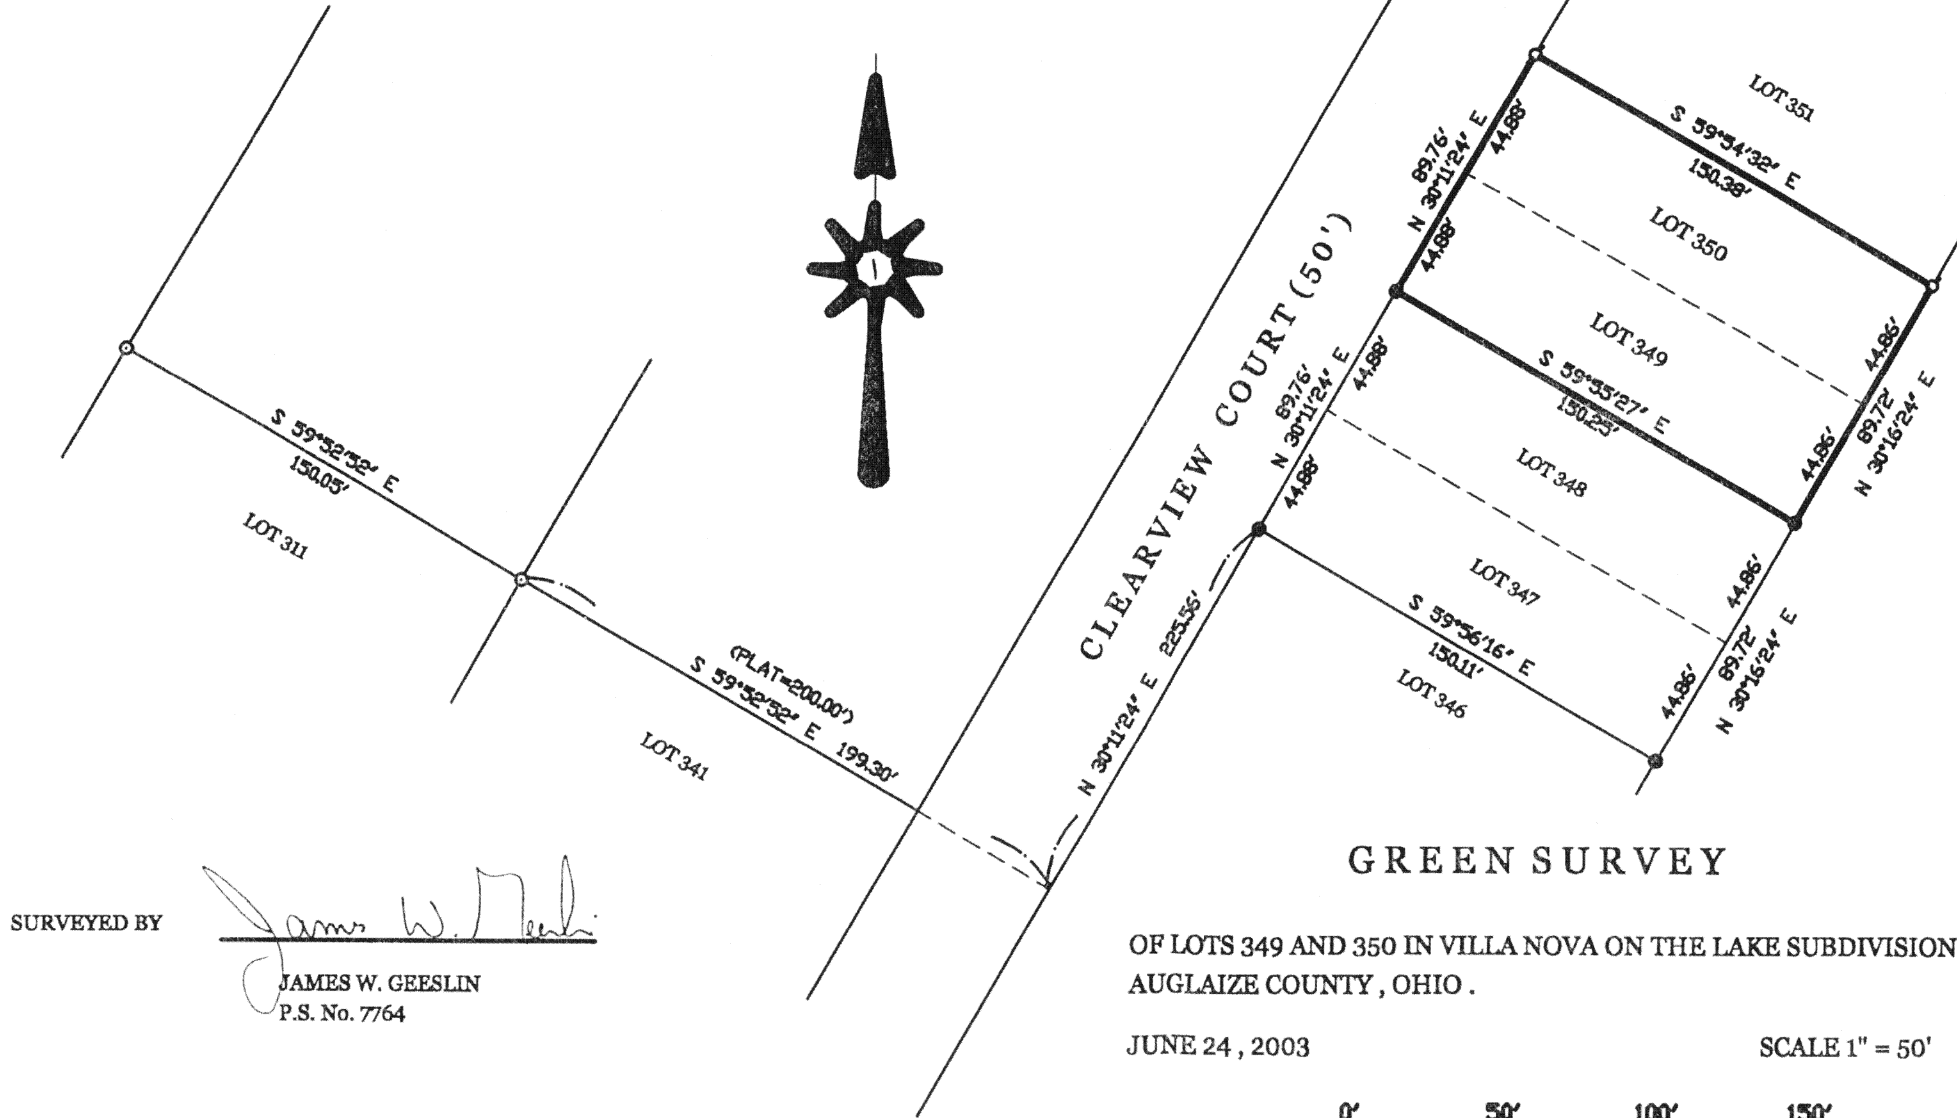

SURVEYED BY

James W. Geeslin
JAMES W. GEESLIN
P.S. No. 7764

OF LOTS 349 AND 350 IN VILLA NOVA ON THE LAKE SUBDIVISION,
AUGLAIZE COUNTY, OHIO.

JUNE 24, 2003

SCALE 1" = 50'



GEESLIN
LAND SURVEYING

P.O. BOX 422
CELINA, OHIO

PHONE (419) 535-5133
FAX (419) 678-9332



PERMANENT PARCEL No. _____	Part of: _____	Sec. _____	T _____	R _____	Township _____
	Grantor: _____	Area Retained: _____		Acres _____	
	Grantee: _____	Area Transferred: _____		Acres _____	
Deed References: _____					
APPROVALS AGENCY: _____	Board of Health _____		Township Zoning Officer _____		County Engineer _____
DATE: _____					

0-340