


LEGEND


- ⊙ = CONCRETE MONUMENT FOUND.
- ⊗ = RAILROAD SPIKE FOUND.
- ⊙ = P.K. NAIL FOUND.
- ⊗ = SPINDLE SET.
- ⊙ = 5/8 INCH IRON BAR SET.

SURVEYED BY


James W. Geeslin
JAMES W. GEESLIN
P.S. No. 7764

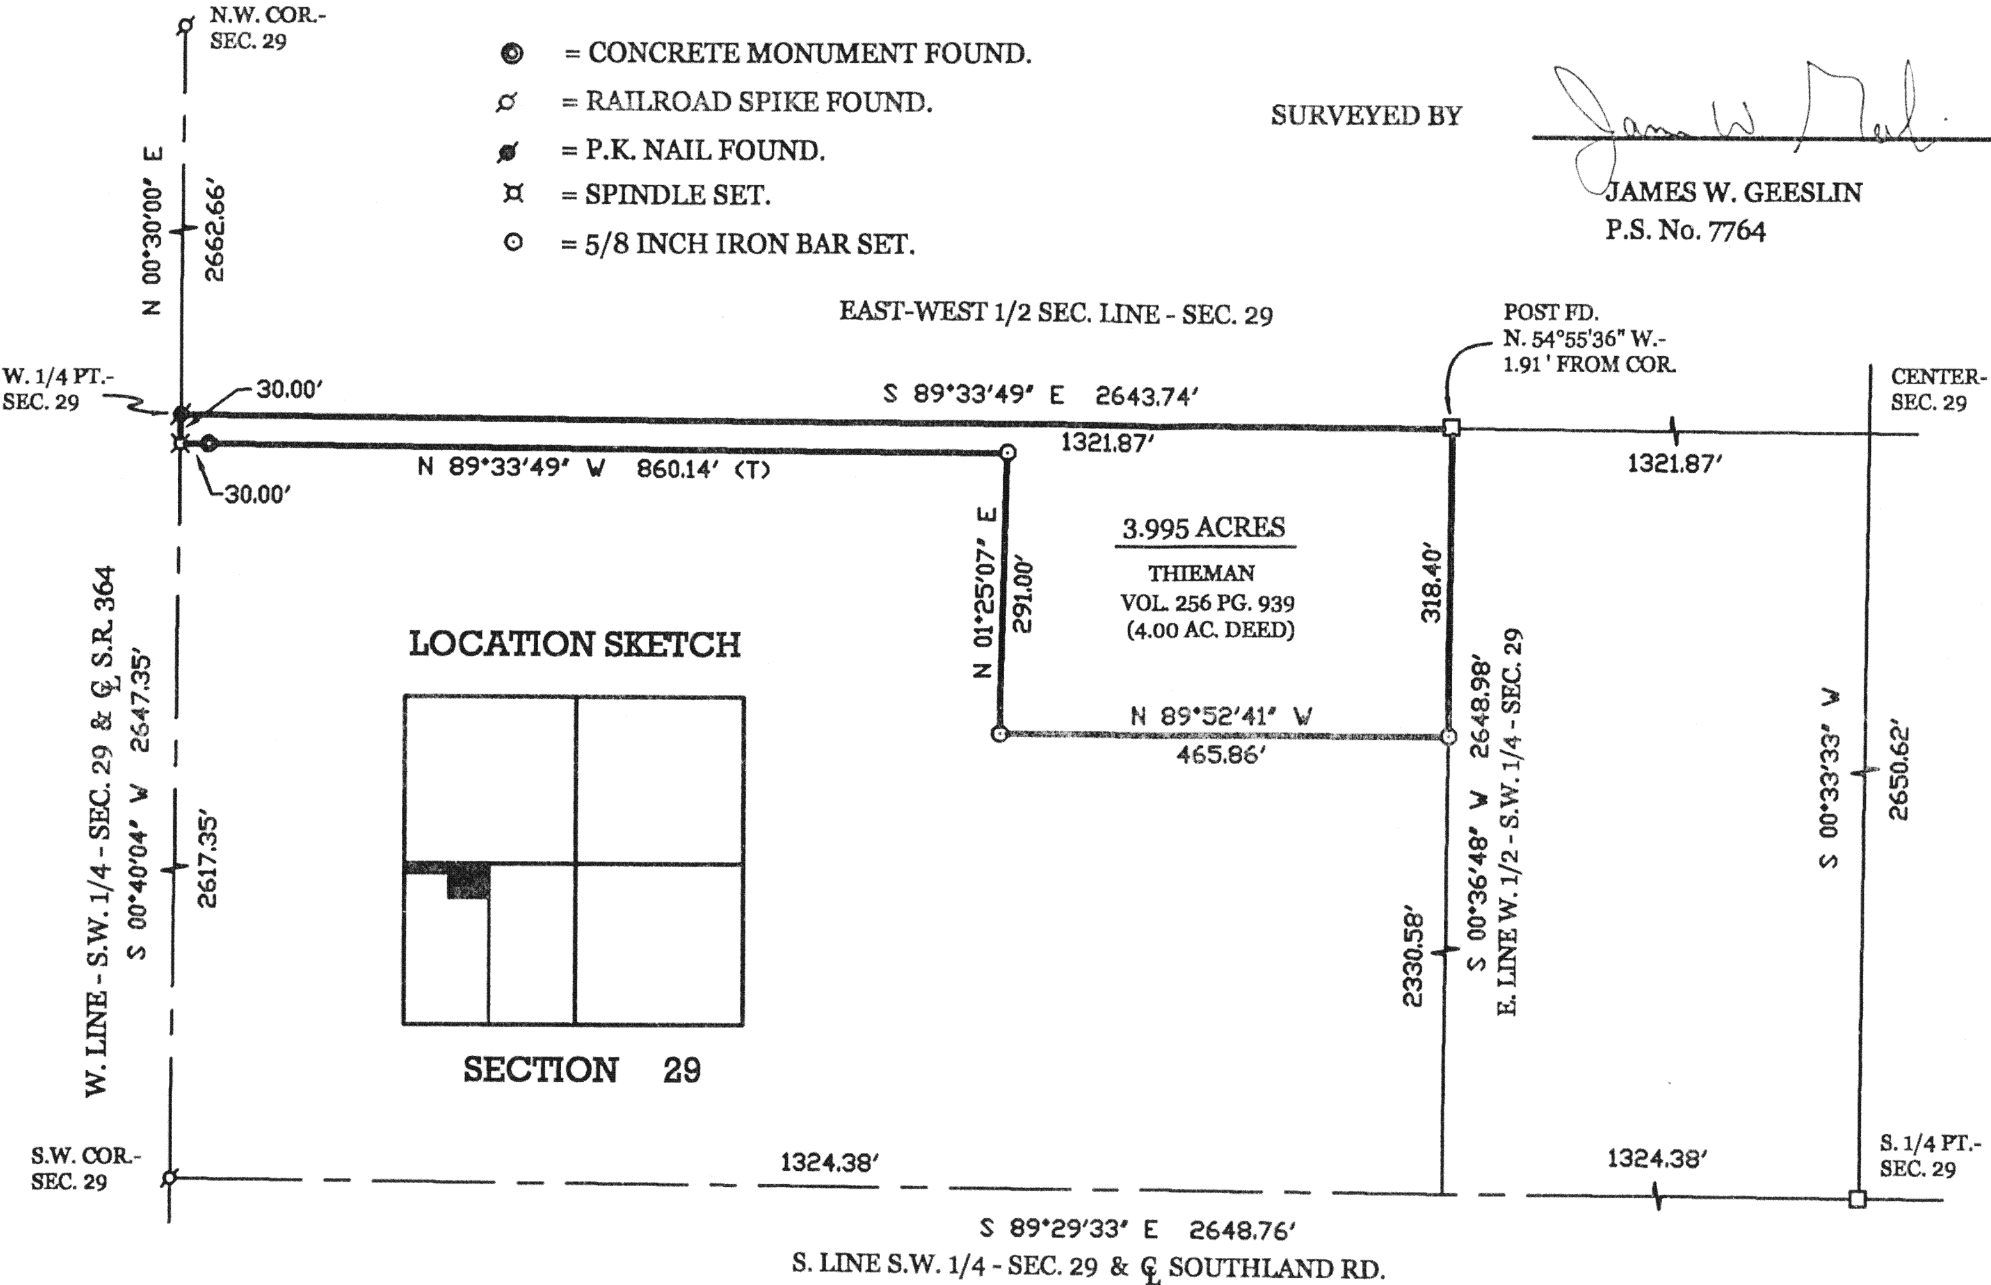

LOCATION SKETCH

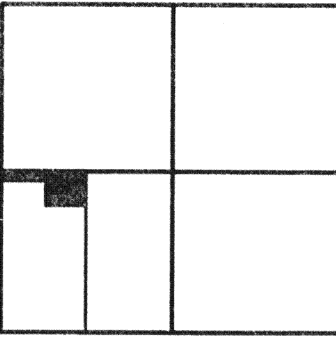

SECTION 29

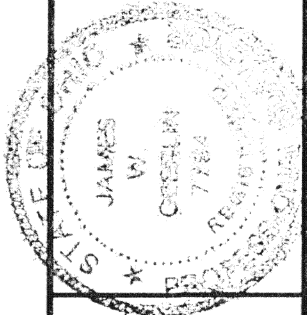

GEESLIN
LAND SURVEYING

P.O. BOX 422
CELINA, OHIO 45822
PHONE: (419) 586-6155
FAX: (419) 678-9332

PERMANENT PARCEL No.	Part of	Sec	T.	R.	Township
	Grantor				Acres
	Grantee				Acres
	Deed References				
	APPROVALS AGENCY				
	Board of Health				
	Township Zoning Officer				
	County Engineer				

0-345