



PART OF THE S.E. 1/4
OF SEC. 22, T-5-S, R-4-E,
NOBLE TOWNSHIP,
AUGLAIZE COUNTY, OHIO.

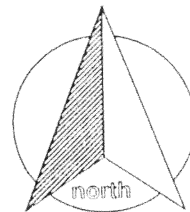


scale: 1"=60

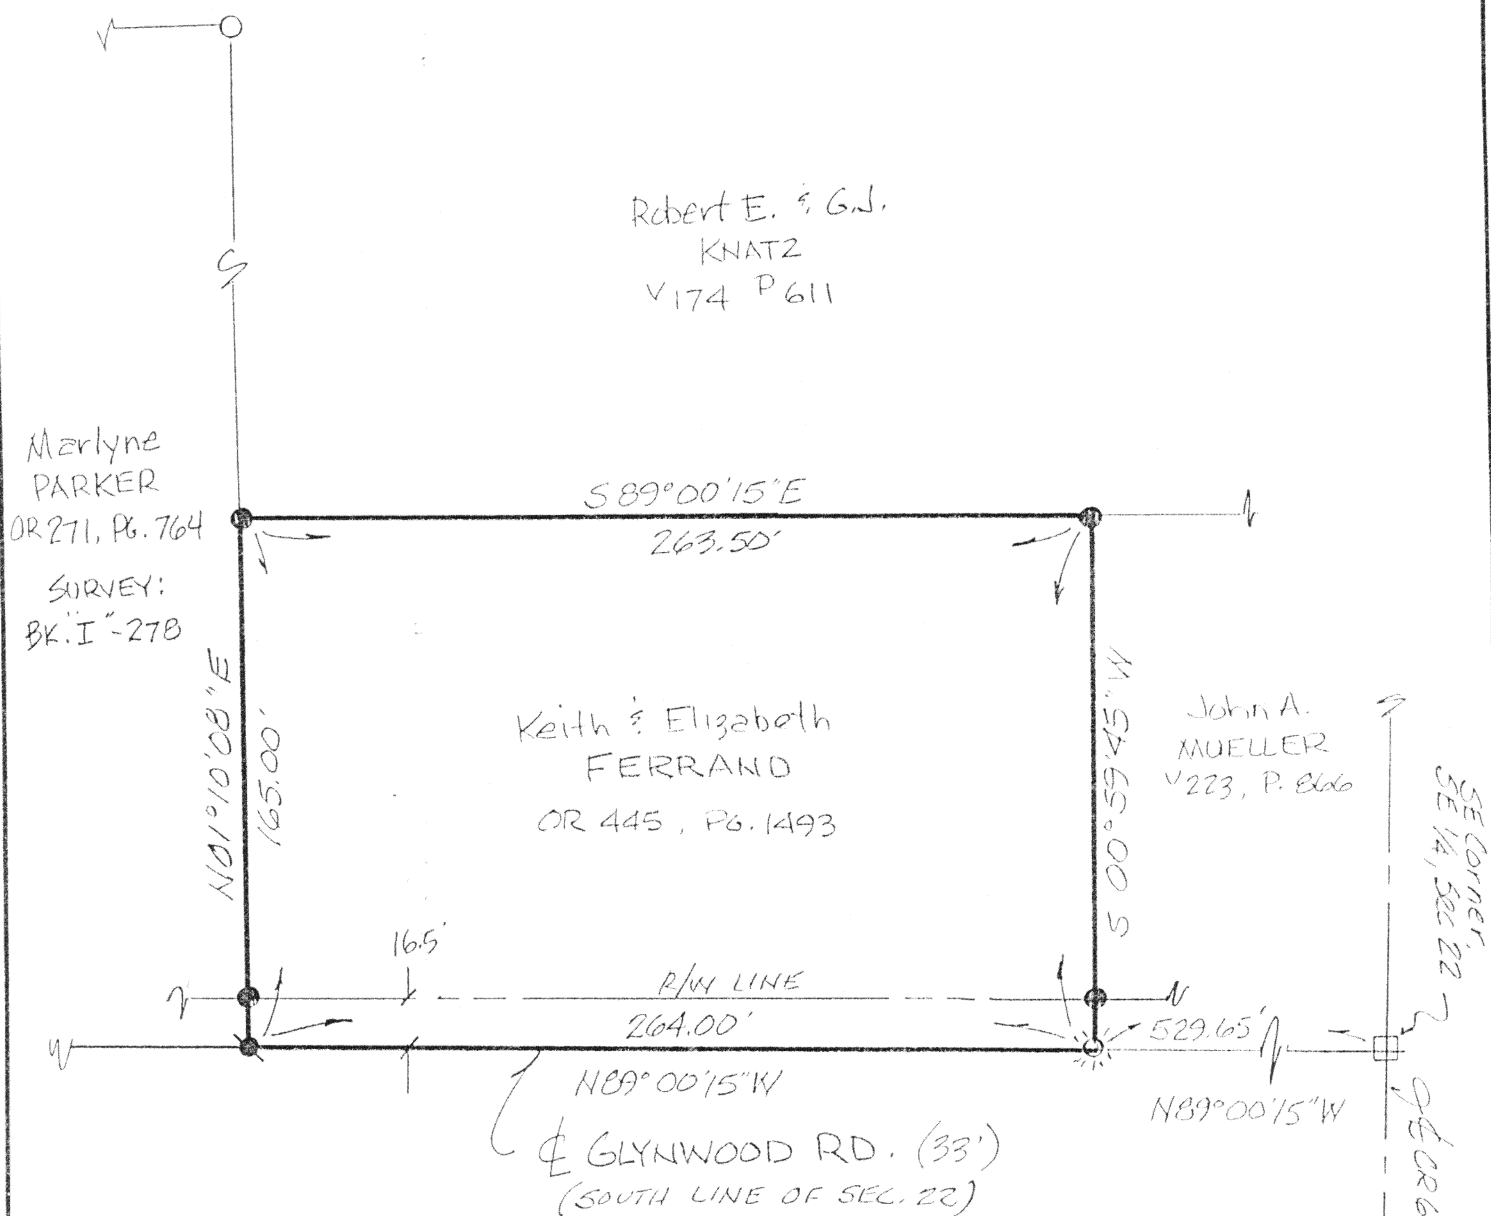

LEGEND

- MON BOX (FOUND)
- 5/8" RE-ROD W/CAP (SET)
- ⊙ RR SPIKE (FOUND)
- ☼ COTTON GIN SPINDLE (SET)
- 5/8" RE-ROD (FOUND)
- BASIS OF BEARINGS
PER AUGLAIZE CO.
GPS DEPICTING THE
SOUTH LINE OF SEC 22
AS N 89° 00' 15" W.

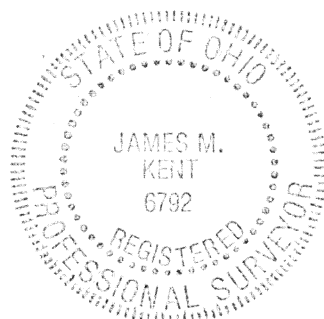

James M. Kent, PS 6792

CLIENT KEITH FERRAND DATE 9-4-03
COUNTY AUGLAIZE TOWNSHIP NOBLE
SECTION 22 T-5-S; R-4-E DRAWN BY JMK
SHEET 1 OF 1 DWG. # 4208

kent surveying, inc.
P.O. Box 96 - 1750 Bellefontaine Street
Wapakoneta, OH 45895
419-738-5677 fax 419-738-7894