




Being Lot No. 478 in the Van Horn's
Addition to the City of Wapakoneta,
Auglaize County, Ohio.

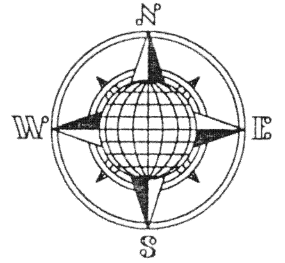

Marilyn J. Frederick
504 Lima Street
Wapakoneta
Ohio 45895

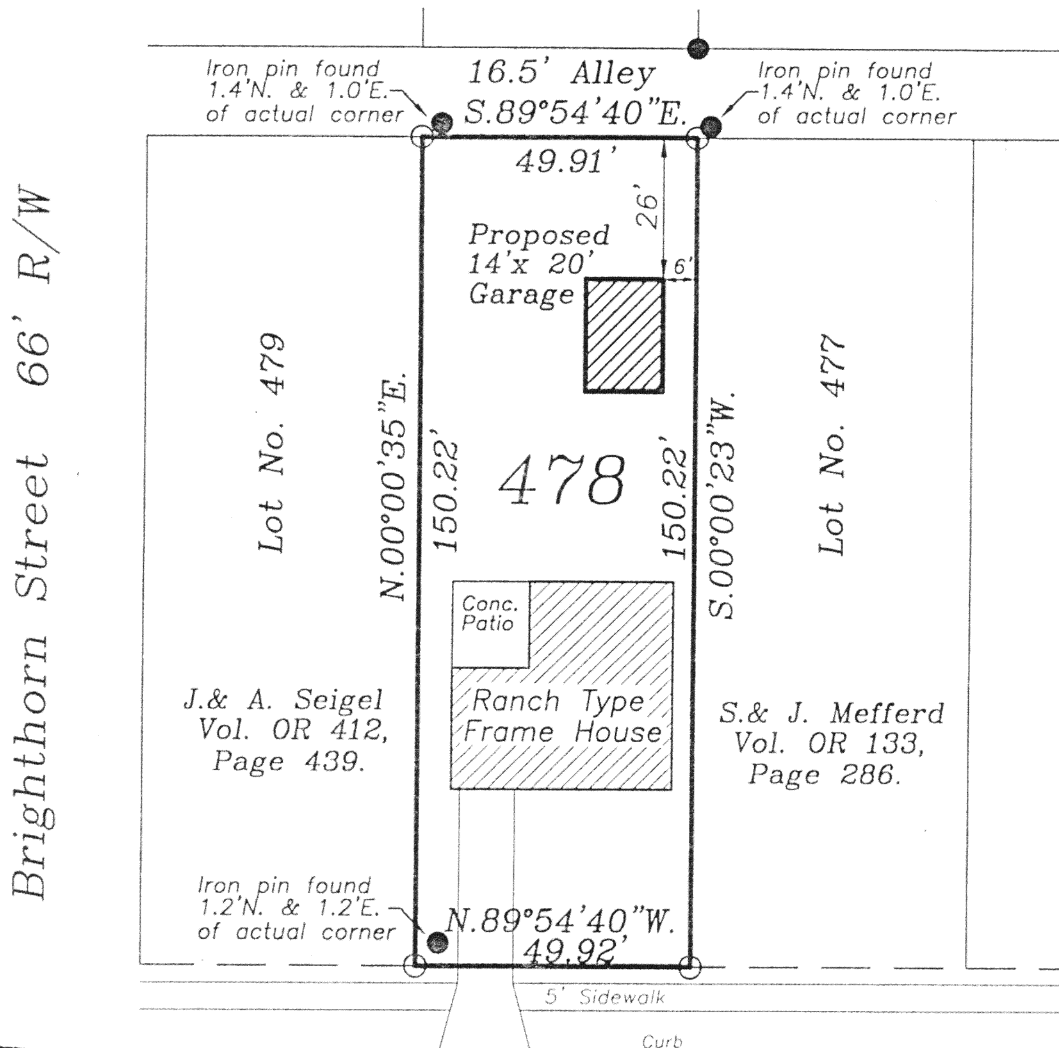

66' R/W
N.89°54'40"W.

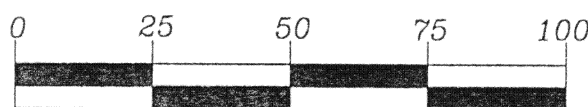

GRAPHIC SCALE

*This Plat is Recorded in Survey Book "O", Page 383,
in the Auglaize County Engineer's Office.*

Basis of bearing is assuming the centerline of Lima Street as $N.89^{\circ}54'40''W$.

- ☐ Iron Pin Set
☒ Iron Pin Found
☐ Mag Nail Set
☒ Monument Box

ATTEST:

John W. Jauert
Professional Surveyor No. 6920

Jauert
surveying

11584 Monroe Road
Wapakoneta, Ohio
45895
(419) 657-6999

CLIENT: Marilyn Frederick Survey

COUNTY: Auglaize TOWNSHIP: Duchouquet SEC. 29

DRAWN BY: J.W.J. SCALE: 1"=35' DWG.# 03-2541A

CHECKED BY: DATE: September 2003

SHEET 1 OF 1

(T-5 -S: R-6 -E)