



scale: 1" = 30'

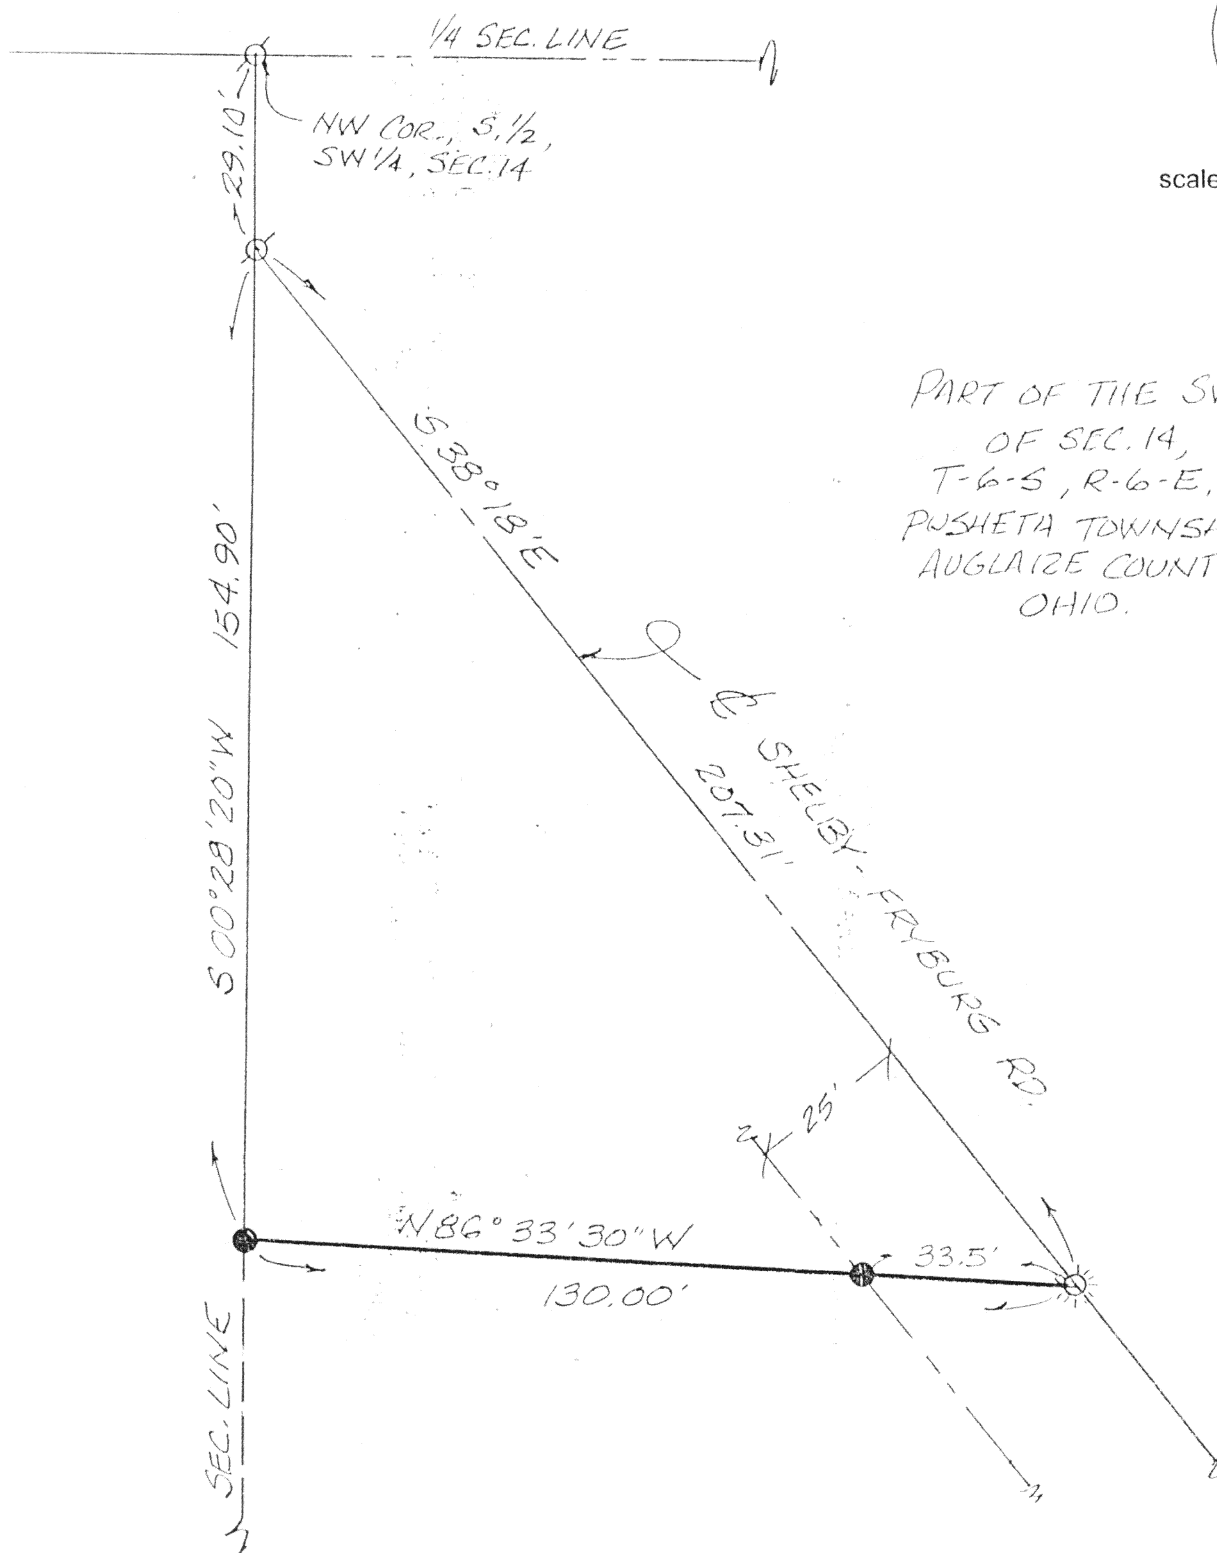

PART OF THE SW 1/4
OF SEC. 14,
T-6-S, R-6-E,
PUSHETA TOWNSHIP,
AUGLAIZE COUNTY,
OHIO.

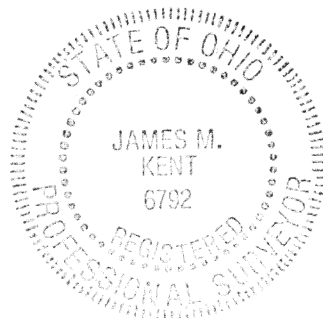

LEGEND
○ P-K NAIL (FOUND)
☼ GIN SPINDLE (SET)
● 5/8" RE-ROD W/CAP (SET)

James M. Kent, PS 6792

CLIENT CHRIS SCHNEIDER DATE 8-29-03
COUNTY AUGLAIZE TOWNSHIP PUSHETA
SECTION 14 T-6-S; R-6-E DRAWN BY JMK
SHEET 1 OF 1 DWG. # 4202

kent surveying, inc.
P.O. Box 96 - 1750 Bellefontaine Street
Wapakoneta, OH 45895
419-738-5677 fax 419-738-7894

0-385