


Survey of a part of the SE 1/4 Section 3,
T5S, R6E, Duchouquet Township, Auglaize County, Ohio.
Prior deed referenced in Deed Vol. 4, Page 370.

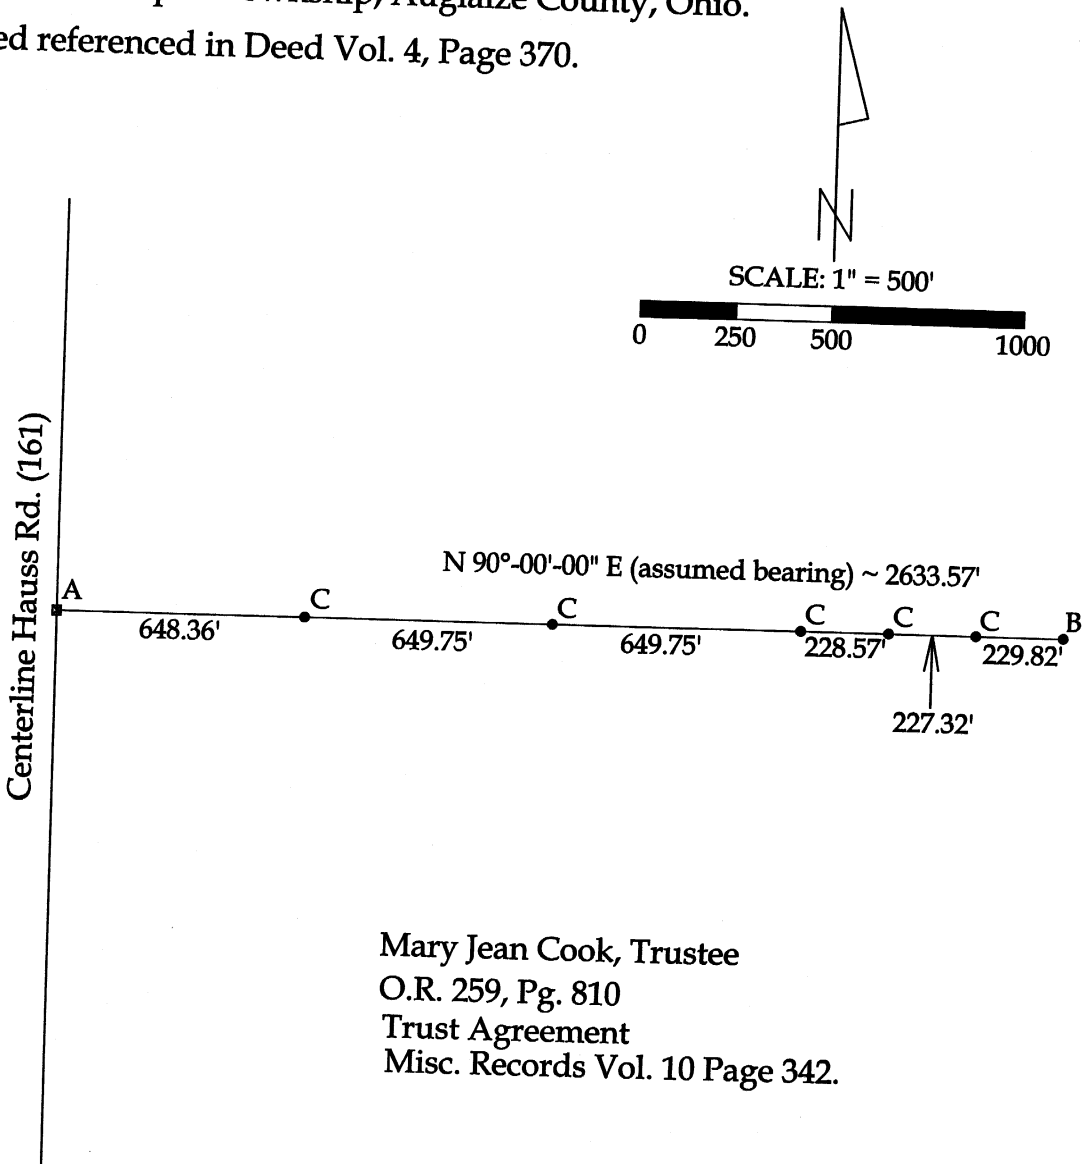

Mary Jean Cook, Trustee
O.R. 259, Pg. 810
Trust Agreement
Misc. Records Vol. 10 Page 342.

LEGEND

- A= Monument Box at the NW corner of the SW Qtr. of Sec. 3
- B= Existing Iron Pipe over Stone at the center of Sec. 3
- C= Set # 5 Rebar



Notes:
All distances called out on this plat are measured distances, unless otherwise noted.

This Plat represents an actual boundary survey completed under my direct supervision on August 26, 2003.

Brad J. Core, P.S. #8004

CORE CONSULTING A DIVISION OF MATERIALS TESTING, INC. 1660 S. DEFIANCE TRAIL SPENCERVILLE, OHIO 45887 (419) 647-6163			
CLIENT: Sandra & Jim Klaus			
SURVEYED BY: J.L.S.	DATE: 8-26-2003	DRAWN BY: J.L.S.	CHECKED BY: B.J.C.
SCALE: 1" = 500'		PAGE 1	OF 1 PAGES

0-415