

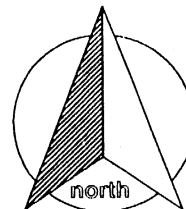


Part of Lot 1 & 2 of  
Meeker's Subdivision  
to  
Wapakoneta, Ohio.

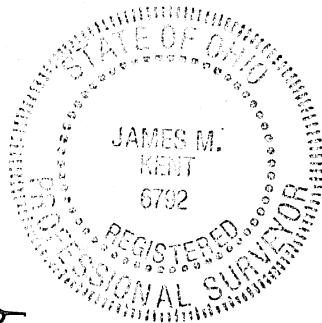

scale: 1"=30'

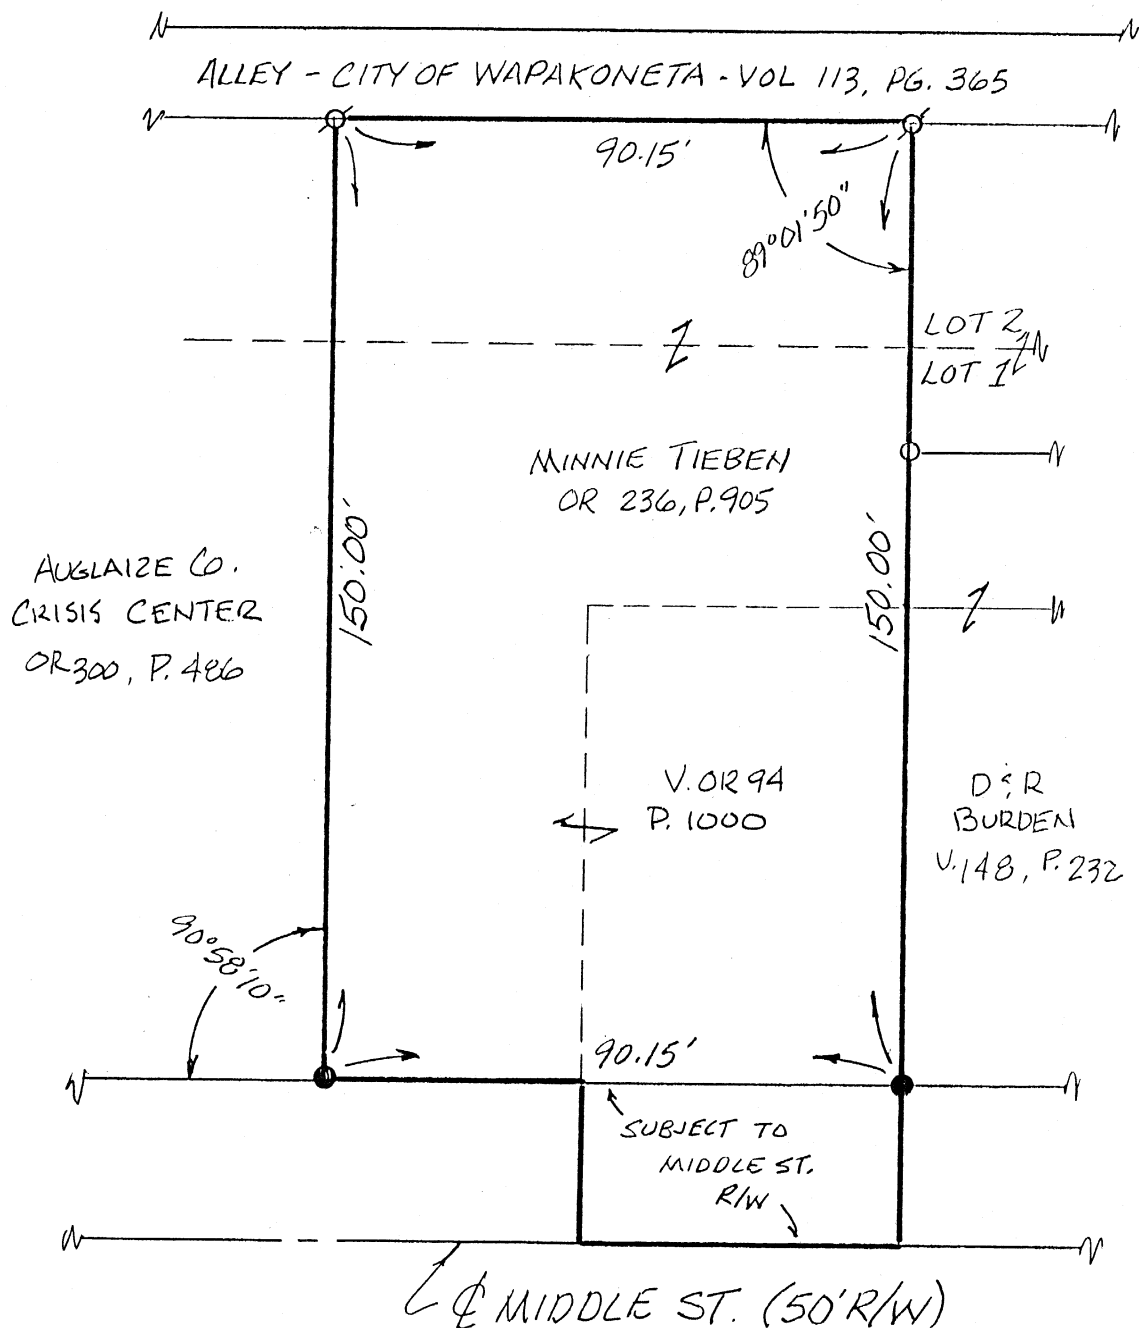

# LEGEND

- 5/8" RE-ROD W/CAP (SET)
- ⊗ R.R. SPIKE (FOUND)
- 5/8" RE-ROD W/CAP (FOUND)

James M. Kent, PS 6792

CLIENT TIEBEN DATE 10-21-03  
COUNTY AUGLAIZE TOWNSHIP -  
SECTION - T---S; R---E DRAWN BY JMK  
SHEET 1 OF 1 DWG. # 4238

**kent surveying, inc.**  
P.O. Box 96 - 1750 Bellefontaine Street  
Wapakoneta, OH 45895  
419-738-5677 fax 419-738-7894

0-416