


# HESSELING SURVEY


Being Lot No. 8 & 9 and 1/2 of the Vacated  
16 Foot Alley of the Parlettes & Steins Addition  
to the Village of Uniopolis, Auglaize County, Ohio.

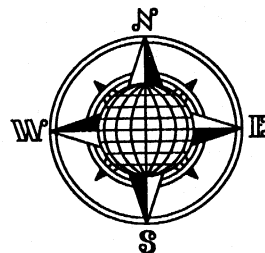

## OWNER:


Loretta J. Hesseling  
High Street  
Uniopolis  
Ohio 45888

Walnut Street 33' R/W ∅

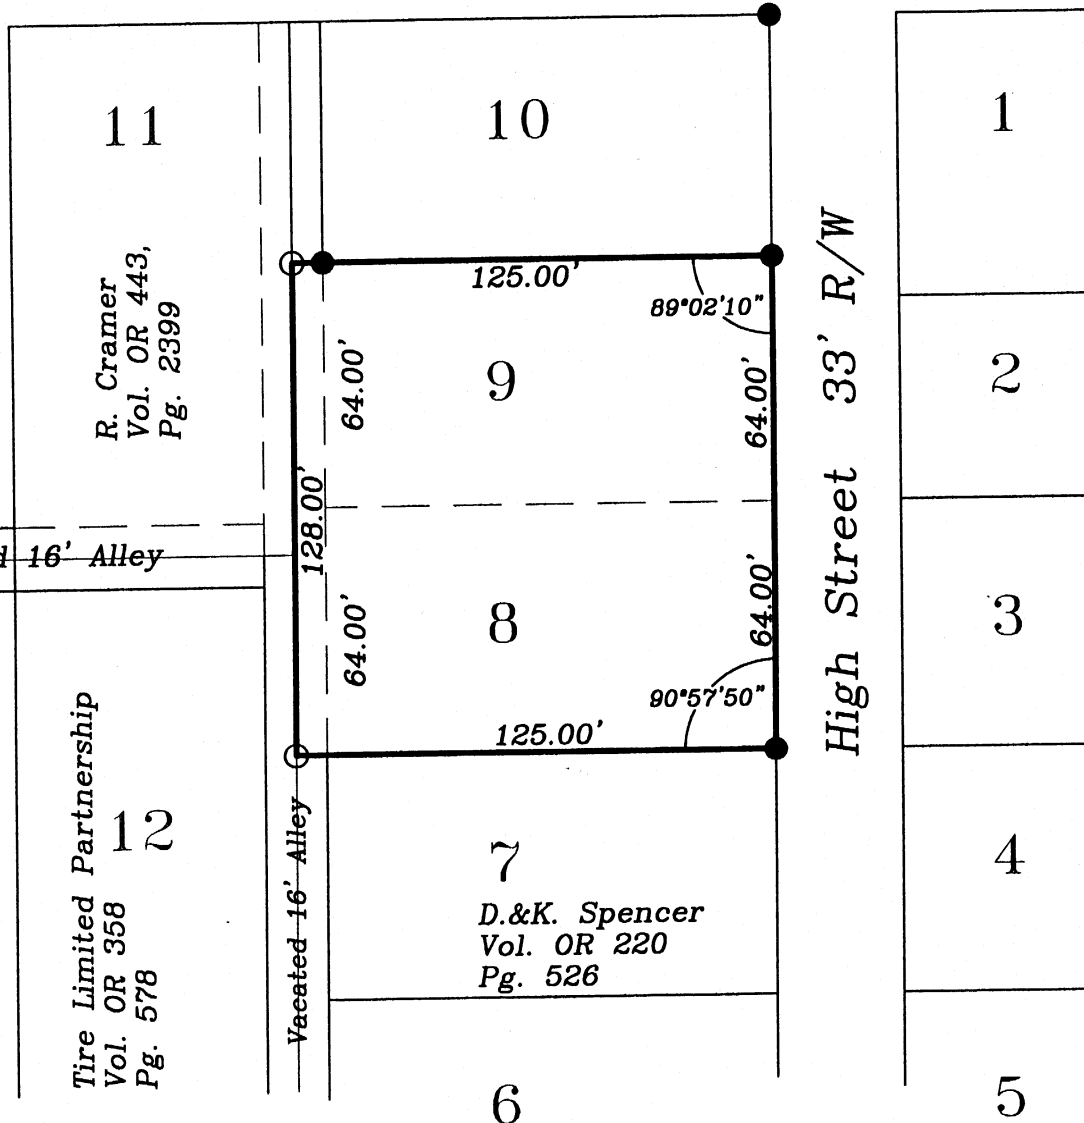

GRAPHIC SCALE  
(1 inch = 50 feet)

This Plat is Recorded in Suevey  
Book "O", page 452, in the Auglaize  
County Engineer's Office.

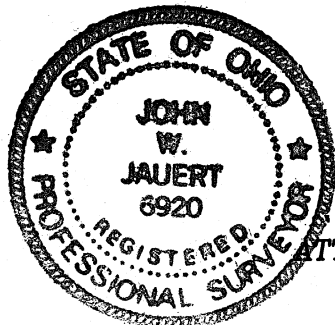

ATTEST:

*[Signature]*  
John W. Jauert  
Professional Surveyor  
No. 6920

## LEGEND

○ Iron Pin Set  
● Iron Pipe Found  
∅ P.K. Nail Found

**Jauert**  
surveying

11584 Monroe Road  
Wapakoneta, Ohio  
45895  
(419) 657-6999

CLIENT: Loretta Hesseling	
COUNTY: Auglaize	TOWNSHIP: Union SEC. 20
DRAWN BY: J.W.J.	SCALE: 1"=50' DWG.# 03-2623
CHECKED BY:	DATE: December, 2003
SHEET 1 OF 1	(T-5 -S; R-7 -E)

0-452