


# LEGEND

- ⊘ = 1 INCH IRON BAR FOUND.
- = 5/8 INCH IRON BAR FOUND.
- = 5/8 INCH IRON BAR SET.

## SURVEY REFERENCES:

- 1) SURVEY OF TRACT TWO BY G. GEESLIN, P.S. 5372, 8-21-90.
- 2) MIAMI & ERIE CANAL FEEDER PLANS.

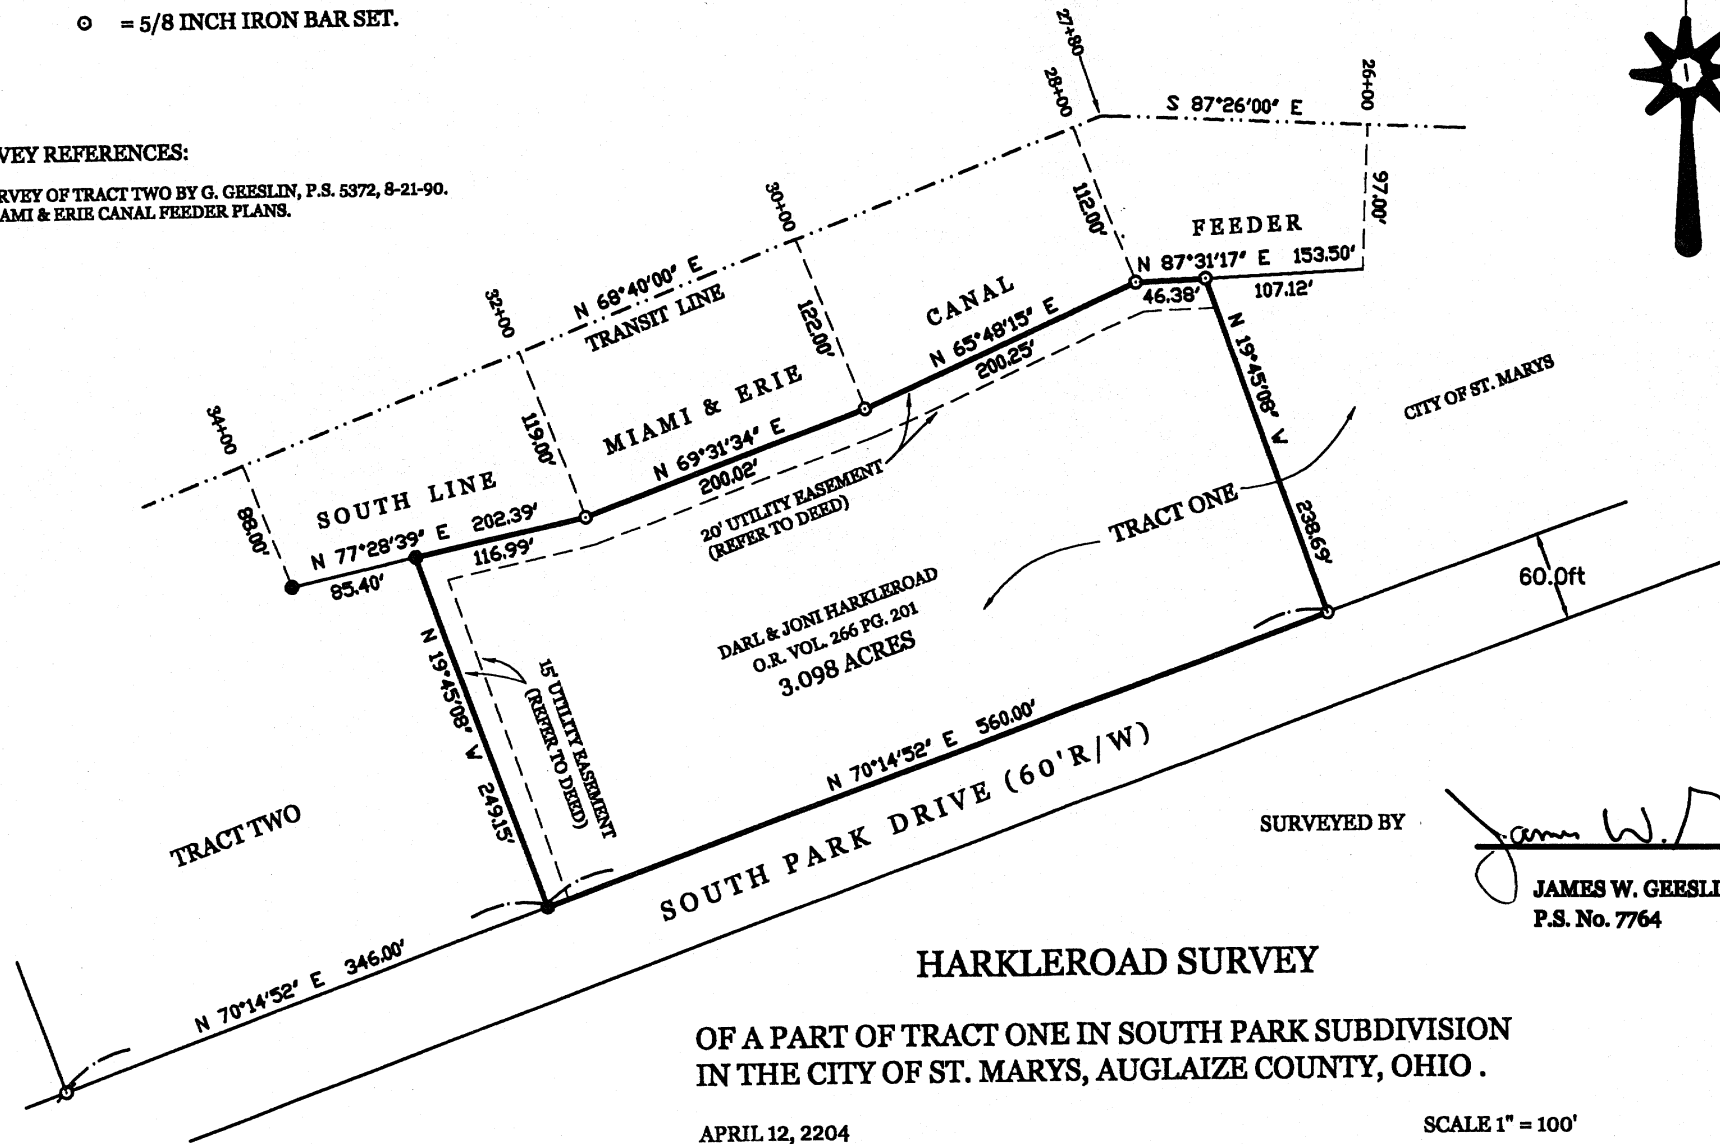

SURVEYED BY

*James W. Geeslin*  
**JAMES W. GEESLIN**  
 P.S. No. 7764

## HARKLEROAD SURVEY

OF A PART OF TRACT ONE IN SOUTH PARK SUBDIVISION  
 IN THE CITY OF ST. MARYS, AUGLAIZE COUNTY, OHIO .

APRIL 12, 2204

SCALE 1" = 100'



PERMANENT  
 PARCEL No.

Part of: Sec. T R Township

Grantor: Area Retained: Acres

Grantee: Area Transferred: Acres

Deed References:



**GEESLIN**  
**LAND SURVEYING**

P.O. BOX 422  
 CELINA, OHIO

PHONE (419) 586-6155  
 FAX (419) 678-9332

APPROVALS  
 AGENCY: Board of Health  
 DATE: Township Zoning Officer County Engineer

0-510