

LEGEND

- = IRON BAR IN MON. MOX.
- ⊙ = CONCRETE MONUMENT FOUND.
- = 5/8 INCH IRON BAR SET. (FOUND IRON PIN DISTURBED 1.5' DEEP)
- ⊙ = 5/8 INCH IRON BAR SET.



SURVEY OF LOTS 4 AND 5 IN MACKENBACH'S OAK PARK IN SECTION 34, T. 5 S., R. 4 E., (NOBLE TOWNSHIP), AUGLAIZE COUNTY, OHIO.

MARCH 25, 2004

MARCH 25, 2004



SURVEYED BY


James W. Geeslin

JAMES W. GEESLIN
P.S. No. 7764


GEESLIN
LAND SURVEYING

P.O. BOX 422
CELINA, OHIO 45822

PHONE: (419) 586-6155
FAX: (419) 678-9332

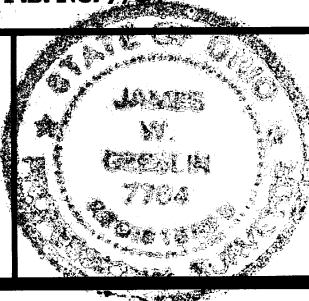

PERMANENT PARCEL No. _____	
Part of _____ Sec. _____ T. _____ R. _____ Township _____	
Grantor: _____	Area Retained: _____ Acres
Grantee: _____	Area Retained: _____ Acres
Bead References: _____	
APPROVALS AGENCY: _____	Board of Health: _____ Date: _____
Township Zoning Officer: _____ Date: _____	
County Engineer: _____ Date: _____	

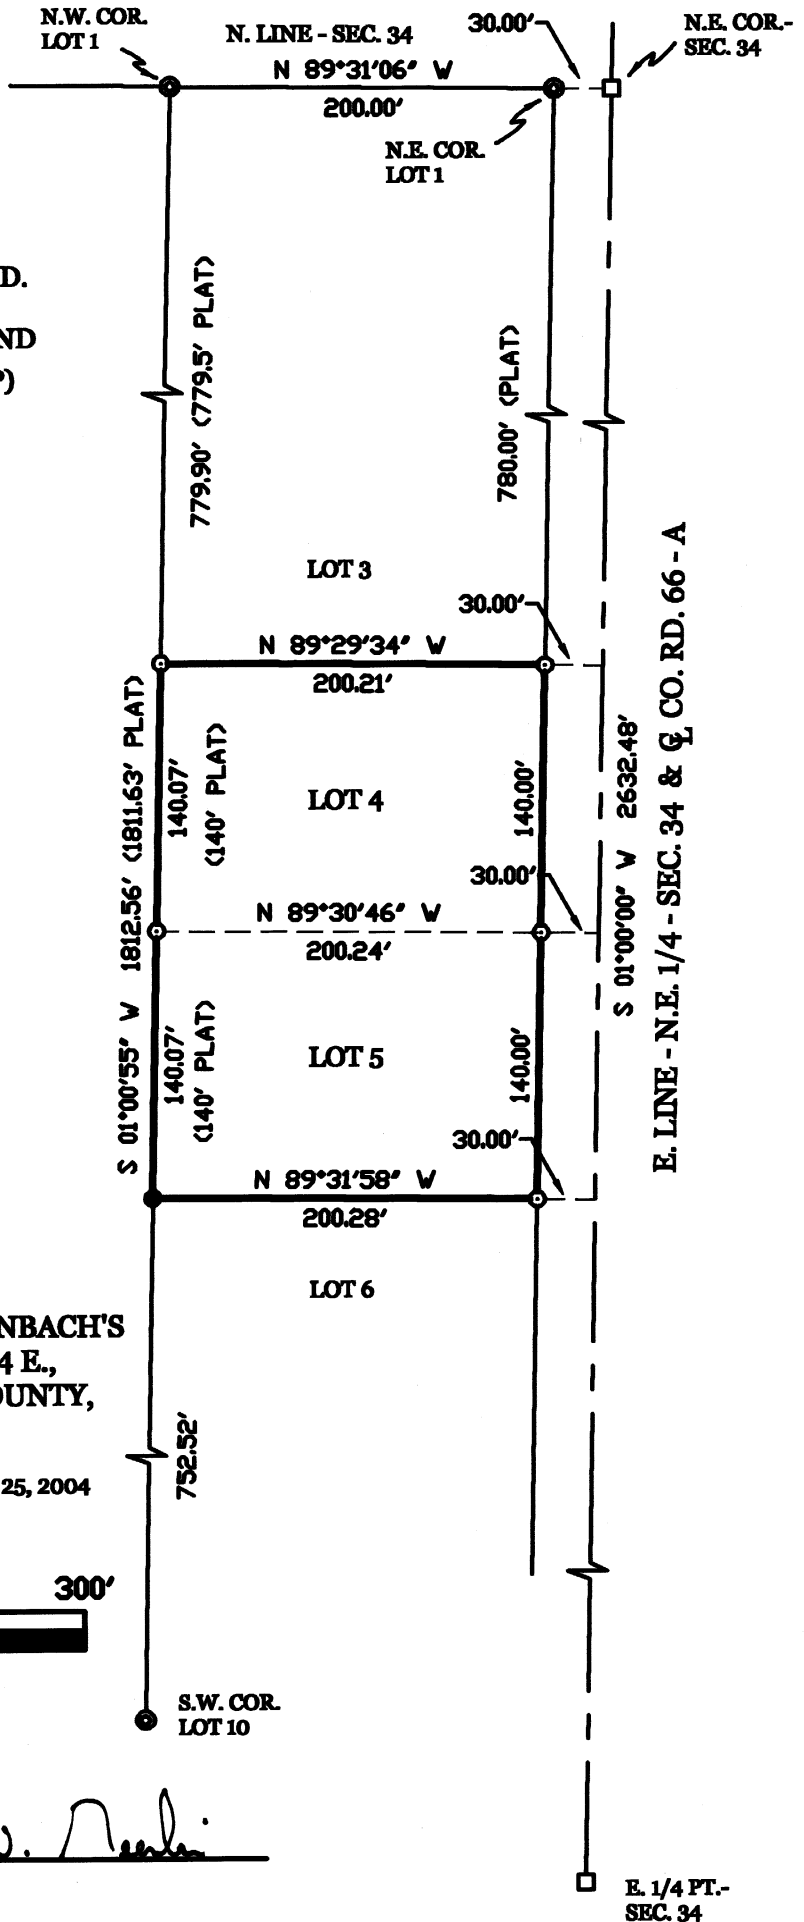

0-517