
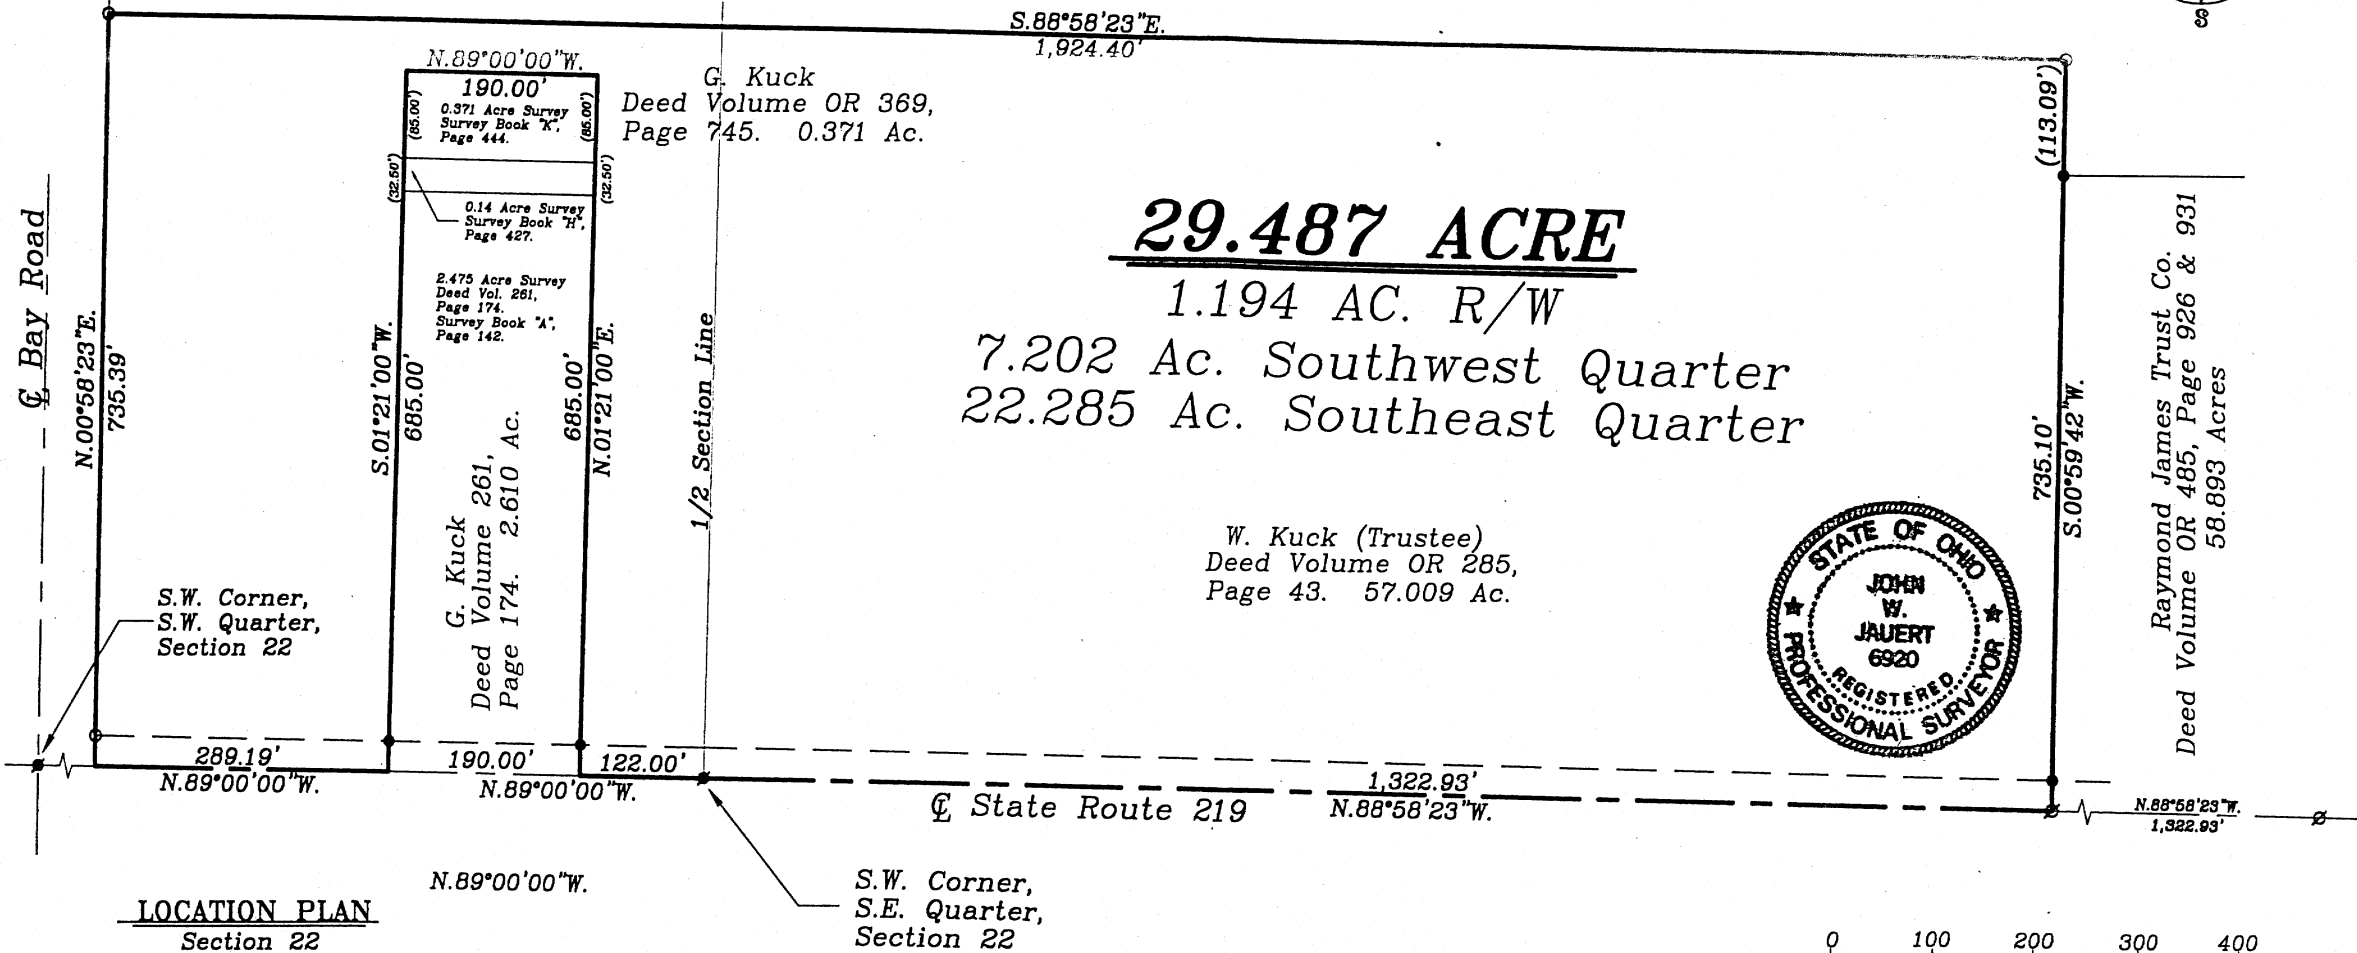


GARY KUCK SURVEY


Being part of the Southeast & Southwest Quarters of Section,
22, T-6-S, R-5-E, Washington Township, Auglaize County, Ohio.

W. Kuck (Trustee)
Deed Volume OR 285,
Page 43. 57.009 Ac.

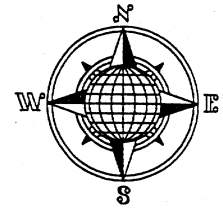

LOCATION PLAN

Section 22

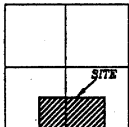

Washington Township,
T-6-S, R-5-E, Auglaize
County, Ohio.



LEGEND

- 5/8" Dia. Iron Pin Set
- ⊗ Mag Nail Set
- P.K. Nail Found
- Iron Pin Found

This plat is recorded in Survey Book "O",
page 541 in the Auglaize County Engineer's Office.

ATTEST:

John W. Jauert
John W. Jauert
Professional Surveyor No. 6920

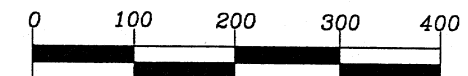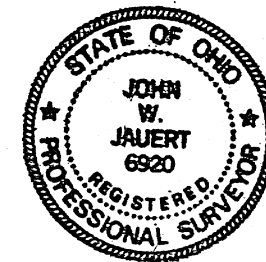

GRAPHIC SCALE

Jauert
surveying

11584 Monroe Road
Wapakoneta, Ohio
45895
(419) 657-6999

CLIENT: Gary Kuck

COUNTY: Auglaize TOWNSHIP: Washington SEC. 22

DRAWN BY: J.W.J. SCALE: 1"=150' DWG.# 04-456C

CHECKED BY: DATE: May, 2004

SHEET 1 OF 2

(T-6-S; R-5-E)

0-541