


PART OF THE SOUTH PART OF LOT 7
STODDARD'S SUBDIVISION of
NE 1/4, Section 31, T-5-S, R-6-E
City of Wapakoneta, Auglaize
County, Ohio

LEGEND:

- A - Iron pipe found
- B - Capped 5/8 inch rebar set
- C - 5/8 inch rebar found
- D - Capped 5/8 inch rebar found
- △ E - Concrete corner post found

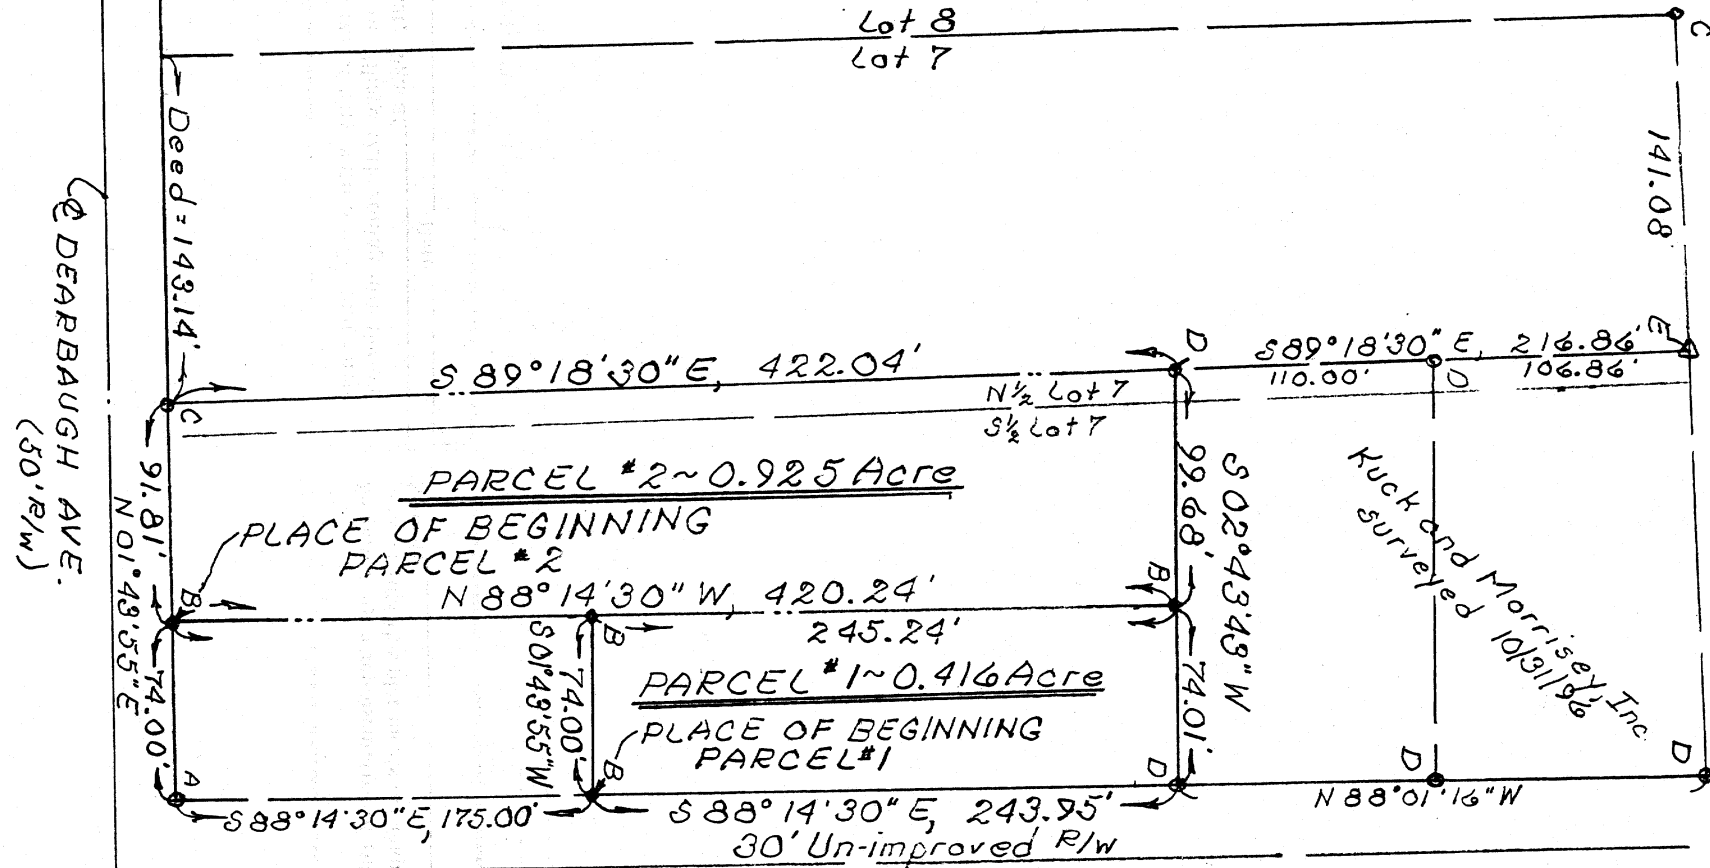


LYNWOOD PARK ADDITION

I hereby certify the accompanying map and survey which it represents to be correct to the best of my knowledge and belief. All rebar set and called for are topped with a plastic Peramark cap stamped:
KUCK & MORRISEY L.S. 6470

Date: 6/12/04

Richard D. Morrissey, L.S. 6470
KUCK and MORRISEY, Inc.

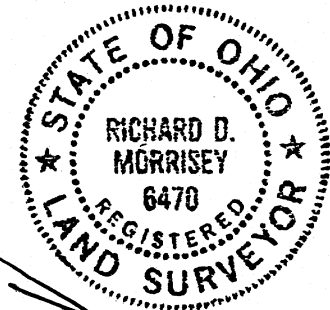

Scale: 1"=80'



Signature by a representative of the County Health Dept.
denotes compliance with Health Regulations.
Signed: _____ Date: _____

Signature by a representative of City with 3 mile limit jurisdiction or Twp, Trustees or Village with zoning jurisdiction denotes approval of this plat. Signed: _____ Date: _____

Signature by a representative of the Auglaize County Regional Planning Commission denotes approval of this plat.
Signed: _____ Date: _____

Signature by a representative of the County Engineer's Dept. denotes that this plat meets tax map plat requirements.
Signed: _____ Date: _____

KUCK AND MORRISEY, INC.

CONSULTING ENGINEERS & SURVEYORS

2807 CHAPEL HILL DRIVE
LIMA, OHIO 45805 - 228-1735

Client Beth L. BROCKERT
County Auglaize Twp. City of
Drawn by VEDM Scale _____ Date _____
Checked by Eda of 2 (T-5-S; R-6-E)
Sheet _____ of _____

0-563

**DESCRIPTION
PARCEL No. 1**

Being a part of south part of Lot No. 7 in Stoddard's Subdivision of the Northeast quarter of Section 31, T-5-S, R-6-E, Duchouquet Township, now within the City of Wapakoneta, Auglaize Township, Ohio and more particularly described as follows:

Commencing at a iron pipe found at the southwest corner of said Lot No. 7; thence S 88°14'30" E with the south line of said Lot No. 7, 175.00 feet to a capped 5/8 inch rebar set and the **PLACE OF BEGINNING** thence continuing S 88°14'30" E with said south line of said Lot No. 7, 243.95 feet to a capped 5/8 inch rebar found; thence N 02°43'43" E, 74.01 feet to a capped 5/8 inch rebar set; thence N 88°14'30" W, 245.24 feet to a capped 5/8 inch rebar set; thence S 01°43'55" W, 74.00 feet to the **PLACE OF BEGINNING** containing 0.416 acre more or less and subject to all legal easements of record.

**DESCRIPTION
PARCEL No. 2**

Being a part of Lot No. 7 in Stoddard's Subdivision of the Northeast quarter of Section 31, T-5-S, R-6-E, Duchouquet Township, now within the City of Wapakoneta, Auglaize Township, Ohio and more particularly described as follows:

Commencing at a iron pipe found at the southwest corner of said Lot No. 7; thence N 01°43'55" E with the west line of said Lot No. 7 (also the east right-of-way line of Dearbaugh Ave), 74.00 feet to a capped 5/8 inch rebar set and the **PLACE OF BEGINNING** thence continuing N 01°43'55" E with said west line of said Lot No. 7 (also the east right-of-way line of Dearbaugh Ave), 91.81 feet to a 5/8 inch rebar found; thence S 89°18'30" E, 422.04 feet to a capped 5/8 inch rebar found; thence S 02°43'43" W, 99.68 feet to a capped 5/8 inch rebar set; thence N 88°14'30" W (passing through a capped 5/8 inch rebar set at 245.24 feet), 420.24 feet to the **PLACE OF BEGINNING** containing 0.925 acre more or less and subject to all legal easements of record.

Signature by a representative of the County Health Dept. denotes compliance with Health Regulations.
Signed: _____ Date _____

Signature by a representative of the Auglaize County Regional Planning Commission denotes approval of this plat.
Signed: _____ Date _____

Signature by a representative of City with 3 mile limit jurisdiction or Twp. Trustees or Village with zoning jurisdiction denotes approval of this plat. Signed: _____
for political S. D. of: _____ Date _____

Signature by a representative of the County Engineer's Dept. denotes that this plat meets tax map plat requirements.
Signed: _____ Date _____

KUCK AND MORRISEY, INC.
CONSULTING ENGINEERS & SURVEYORS
2807 CHAPEL HILL DRIVE
LIMA, OHIO 45805 - 228-1735

Client Betty L. BROCKERT
County Auglaize Twp. City of
Drawn by J RDM Scale _____ Drwg. No. _____
Checked by rdm Date _____
Sheet 2 of 2 (T-5-S; R-6-E)

0-564