



LOCATION SKETCH

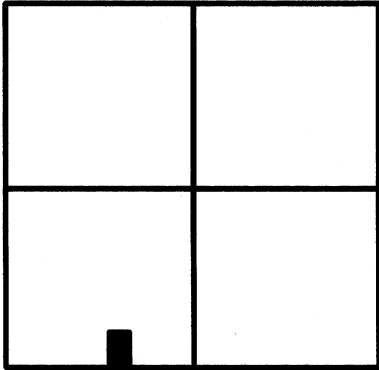

SECTION 25

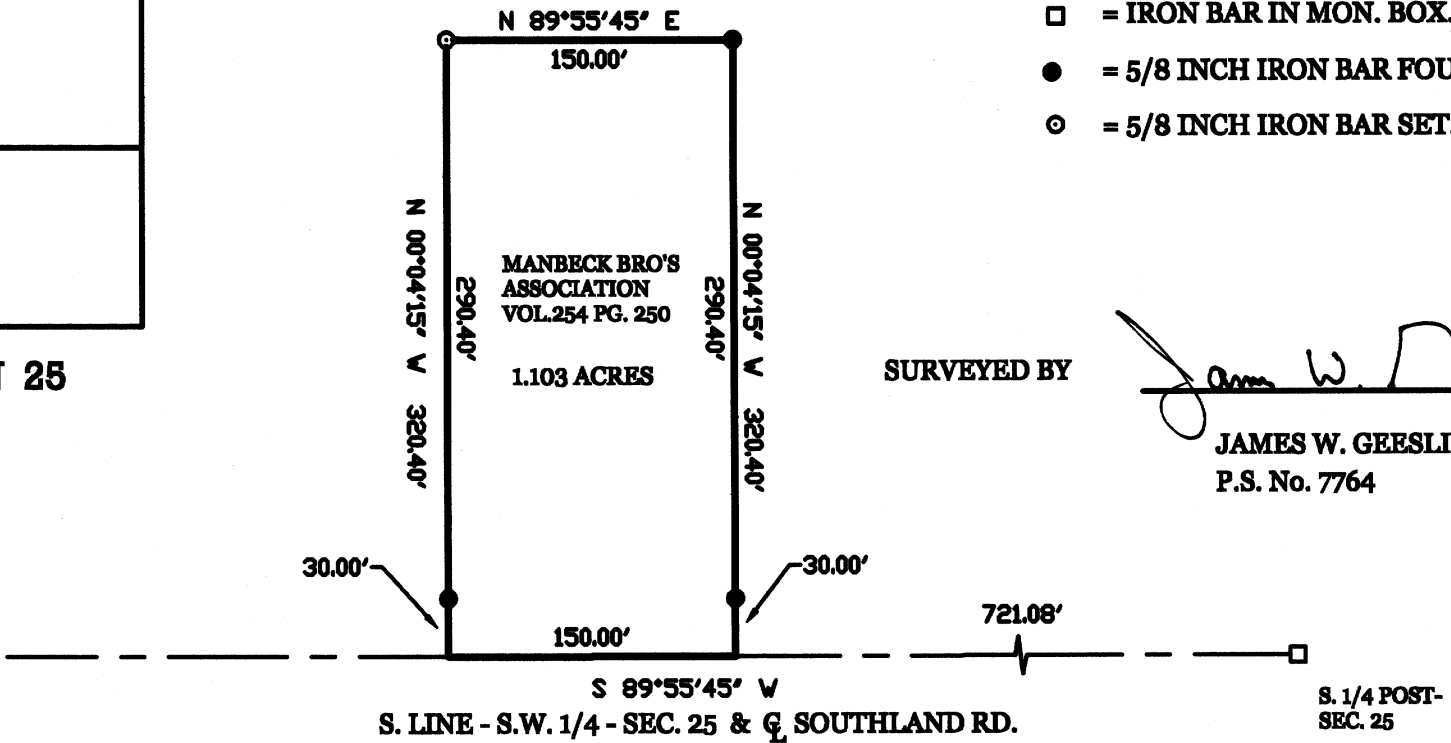

LEGEND

- = IRON BAR IN MON. BOX.
- = 5/8 INCH IRON BAR FOUND.
- ⊙ = 5/8 INCH IRON BAR SET.

SURVEYED BY


James W. Geeslin

JAMES W. GEESLIN
P.S. No. 7764

MANBECK BROTHERS ASSOCIATION SURVEY IN THE S.W. 1/4 OF
SEC. 25 , ST. MARYS TOWNSHIP . TOWN 6 SOUTH , RANGE 4 EAST ,
AUGLAIZE COUNTY , OHIO .

JUNE 1, 2004

SCALE 1" = 100'

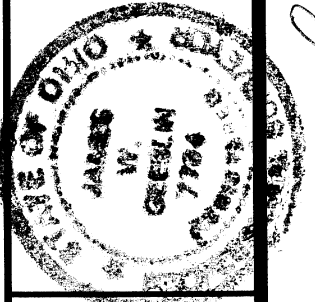

GEESLIN
LAND SURVEYING

P.O. BOX 422
CELINA, OHIO 45822
PHONE: (419) 586-6155
FAX: (419) 678-9332

PERMIT PARCEL No.	Part of	Sec	T.	R.	Township
	Grantor				Acres
	Grantee				Acres
	Base References				
APPROVALS AGENCY	Field of Work	Date			County

0-578