
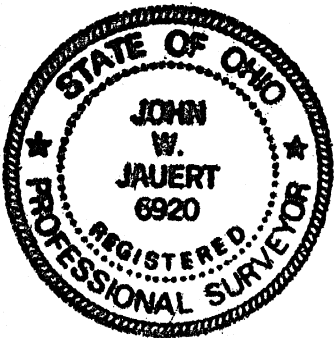
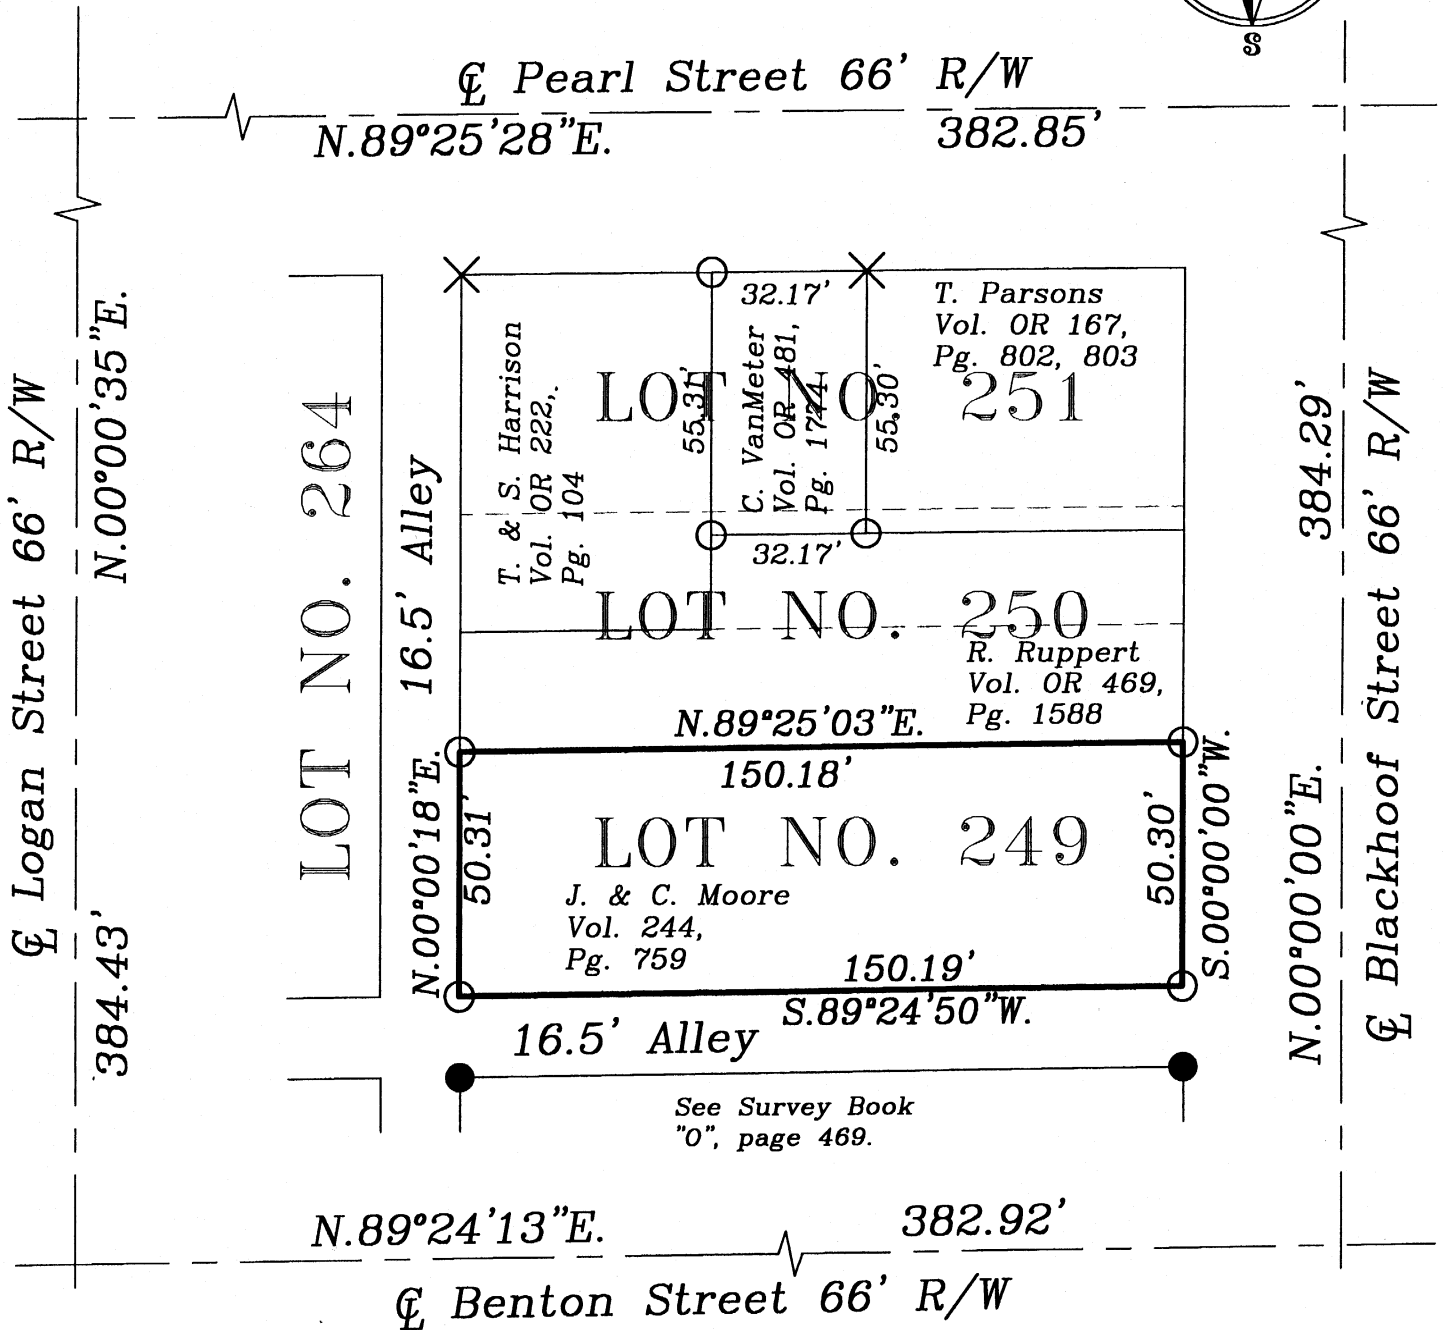


JAMES R. MOORE SURVEY

Being Lot No. 249 of the Skinner and Holbrook's Southwest Addition to the City of Wapakoneta, Auglaize County, Ohio.

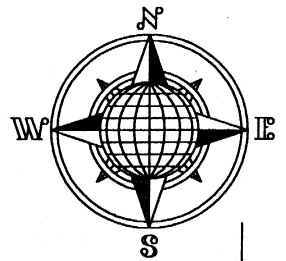


This Plat is Recorded in Survey Book "0",
Page 624, in the Auglaize County Engineer's Office.

REFRERNCES:

Kent Surveying - Book "0", page 469.
Jauert Surveying - Book "0", page 625.

LEGEND

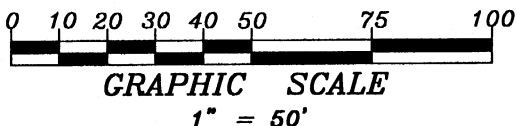

- Iron Pin Set
- Iron Pin Found
- × Chiseled "+"

ATTEST:

John W. Jauert
Professional Surveyor
No. 6920

Jauert
surveying

11584 Monroe Road
Wapakoneta, Ohio
45895
(419) 657-6999

CLIENT: James & Carolyn Moore				
COUNTY: Auglaize		TOWNSHIP: Duchouquet SEC.		
DRAWN BY: J.W.J.		SCALE: 1"=40'	DWG.# 04-2729	
CHECKED BY:		DATE: August 2004		
SHEET 1 OF 1		(T-5-S; R-6-E)		

0-624