
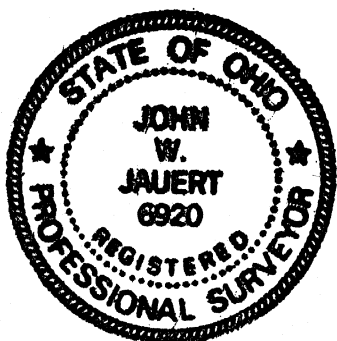
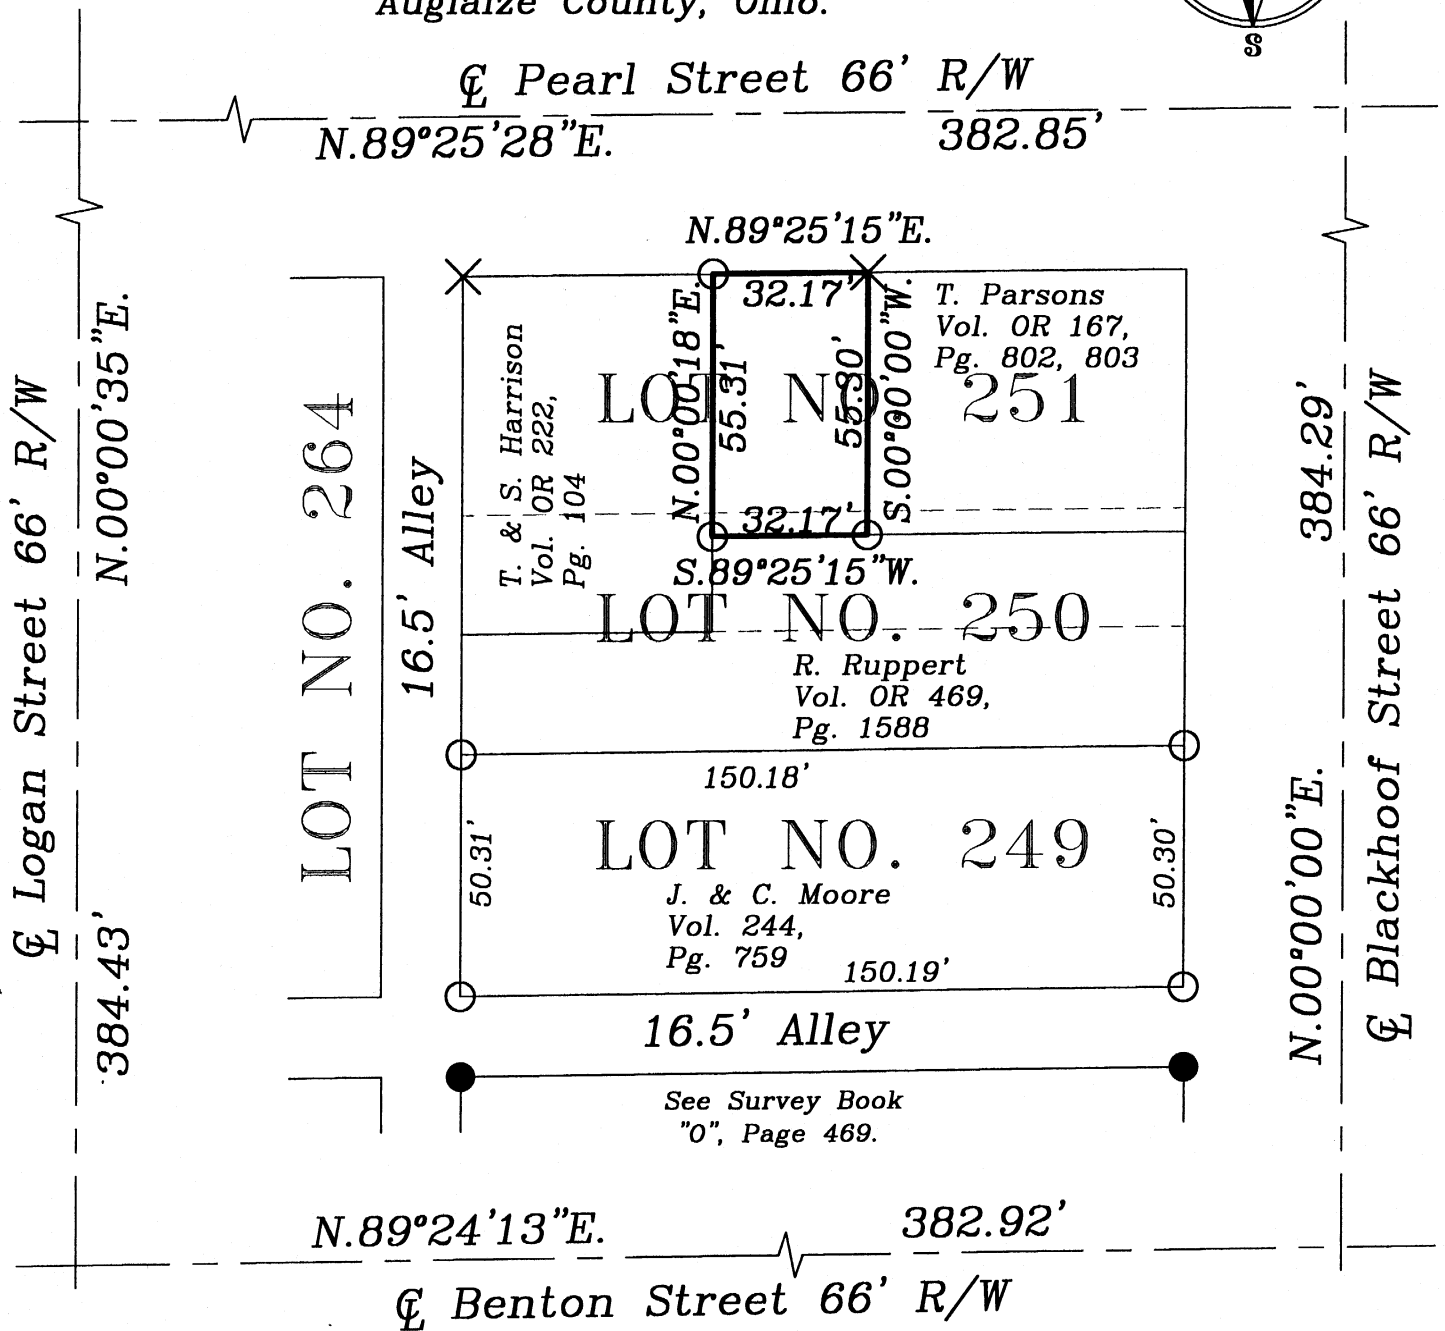


CHRIS VANMETER SURVEY

Being Part of Lots No. 250 and 251
of the Skinner and Holbrook's Southwest
Addition to the City of Wapakoneta,
Auglaize County, Ohio.

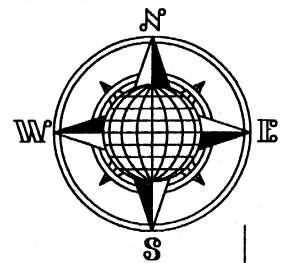


This Plat is Recorded in Survey Book "0",
Page 625, in the Auglaize County Engineer's Office.

REFRERNCES:

Kent Surveying - Book "0", page 469.
Jauert Surveying - Book "0", page 624.

LEGEND

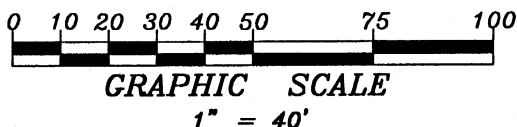

- Iron Pin Set
- Iron Pin Found
- × Chiseled "+"

ATTEST:

John W. Jauert
John W. Jauert
Professional Surveyor
No. 6920

Jauert
surveying

11584 Monroe Road
Wapakoneta, Ohio
45895
(419) 657-6999

CLIENT: Christopher VanMeter

COUNTY: Auglaize TOWNSHIP: Duchouquet SEC.

DRAWN BY: J.W.J. SCALE: 1"=40' DWG.# 04-2728

CHECKED BY: DATE: August 2004

SHEET 1 OF 1

(T-5-S; R-6-E)

0-625