



LOCATION SURVEY

Being Lot No. 1754 & the South Part
of Lot 1753 located in the Gibb's Add.
City of Wapakoneta, Auglaize County, Ohio.

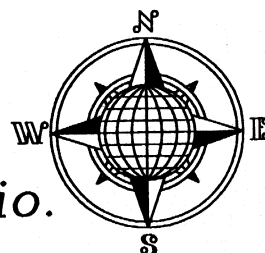


OWNER:

Andrew VanMeter
516 Gibbs Ave.
Wapakoneta
Ohio 45895

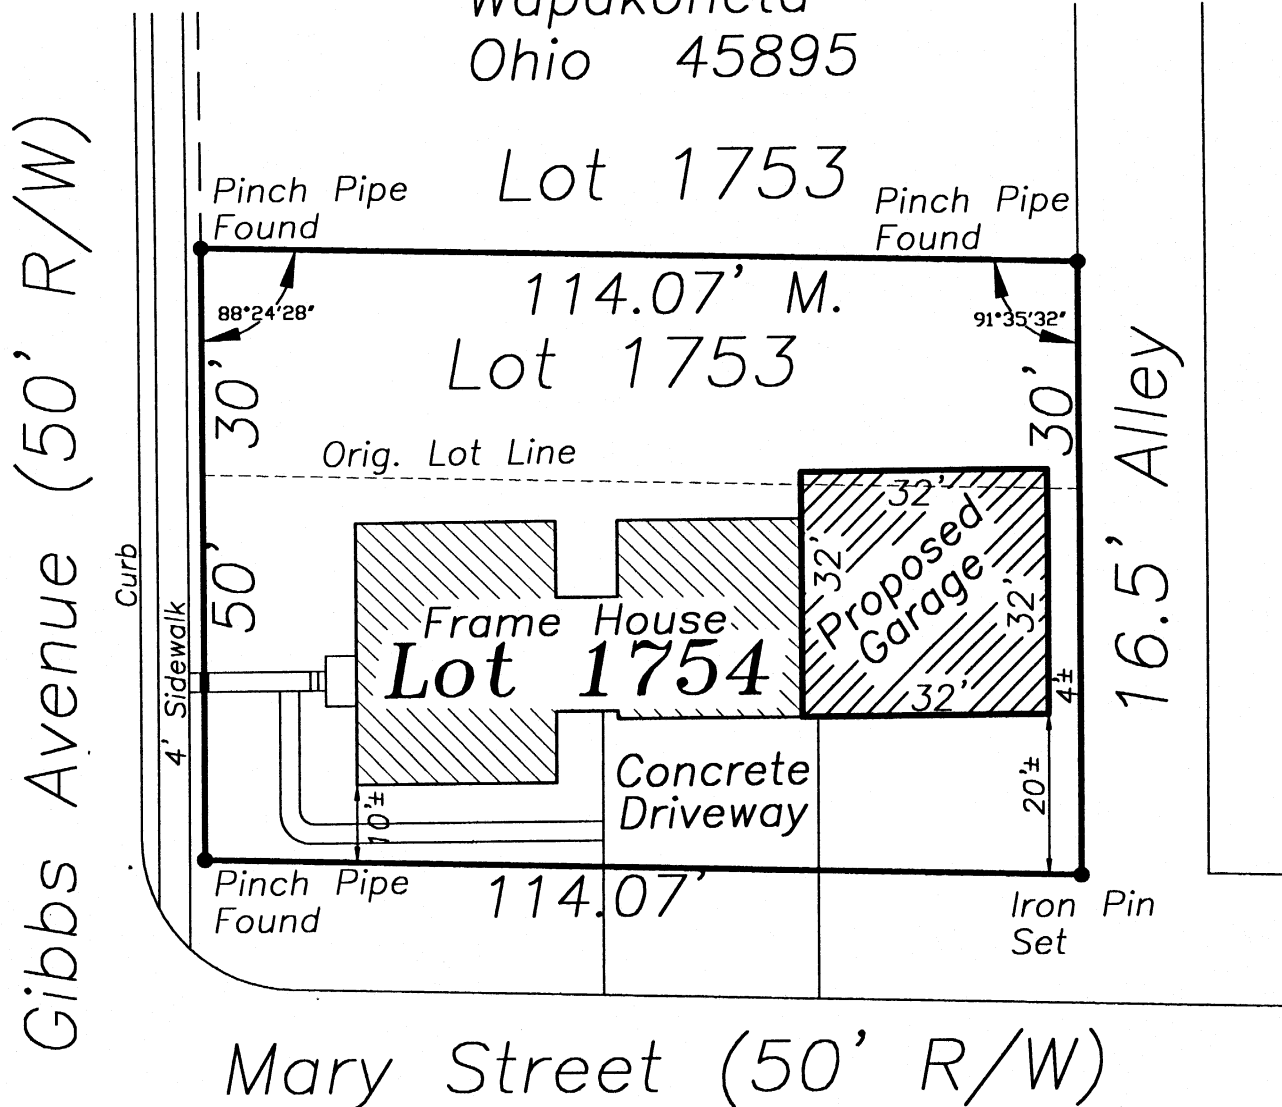


Lot 1755

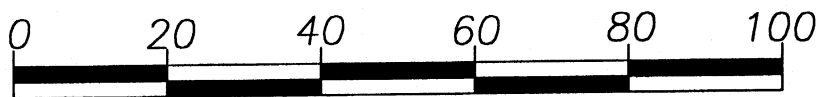

GRAPHIC SCALE

Deed OR Volume 481,
Page 2455.

This Plat is Recorded in
Survey Book "0", Page 632,
in the Auglaize County
Engineer's Office.

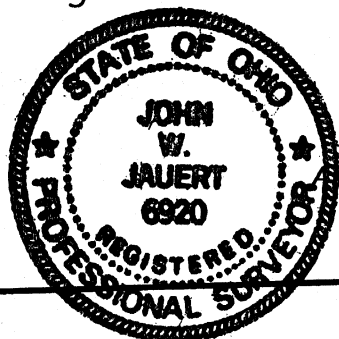

TEST:
John W. Jauert
Professional Surveyor No. 6920

Jauert
surveying

11584 Monroe Road
Wapakoneta, Ohio
45895
(419) 657-6999

CLIENT: Andrew VanMeter
COUNTY: Auglaize TOWNSHIP: Duchouquet SEC. 32
DRAWN BY: J.W.J. SCALE: 1"=25' DWG.# 04-2733
CHECKED BY: DATE: September 2004
SHEET 1 OF 1 (T-5-S; R-6-E)

0-632