



JAMES BYER SURVEY

Being Lot No. 1772 in the Gibb's Addition
located in the City of Wapakoneta,
Duchouquet Township, Auglaize County, Ohio.

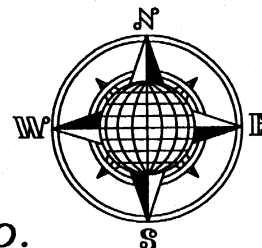

OWNER:

James Byer
507 Gibbs Avenue
Wapakoneta
Ohio 45895

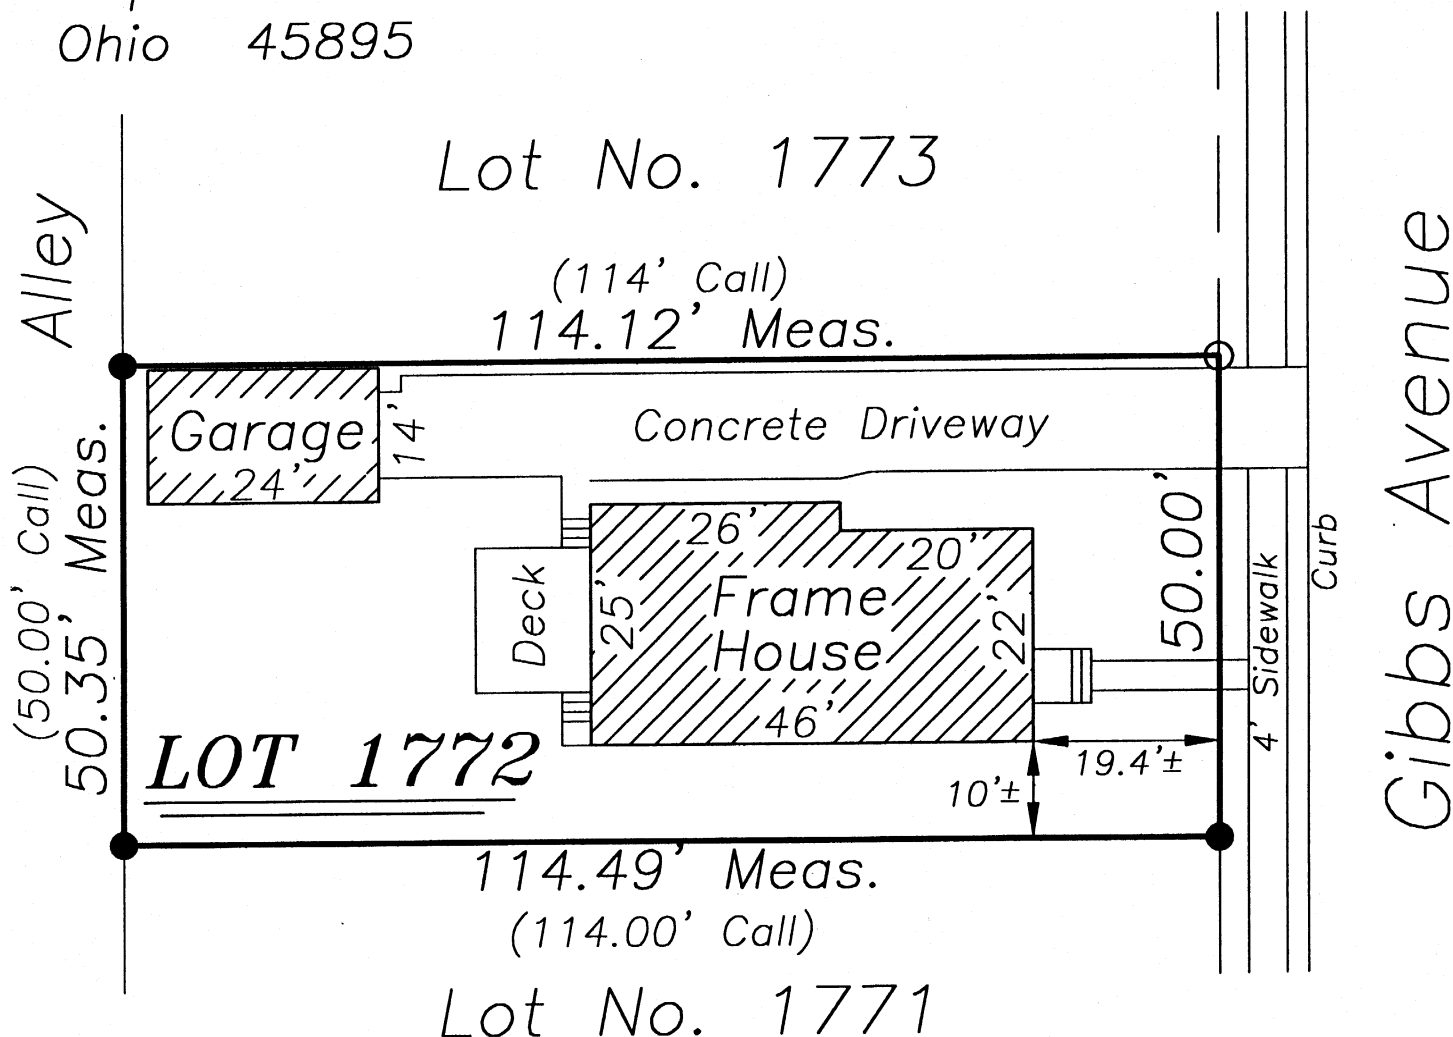

GRAPHIC SCALE

1" = 20'


LEGEND

- 5/8-inch Iron Pin/ Cap Set
- Iron Pin / Iron Pipe Found

This Plat is Recorded in Survey Book
"0", Page 726, in the Auglaize County
Engineer's Office.

ATTEST:

John W. Jauert
John W. Jauert
Professional Surveyor No. 6920

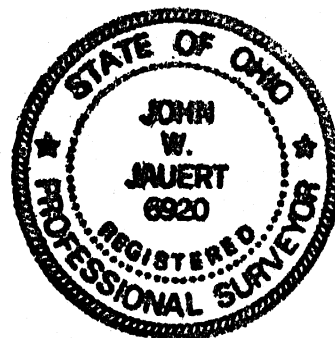

Jauert
surveying

11584 Monroe Road
Wapakoneta, Ohio
45895
(419) 657-6999

CLIENT: James Byer

COUNTY: Auglaize TOWNSHIP: Duchouquet SEC.

DRAWN BY: J.W.J. SCALE: 1"=20' DWG.# 04-2679

CHECKED BY: DATE: November 2004

SHEET 1 OF 1

(T-5-S; R-6-E)