
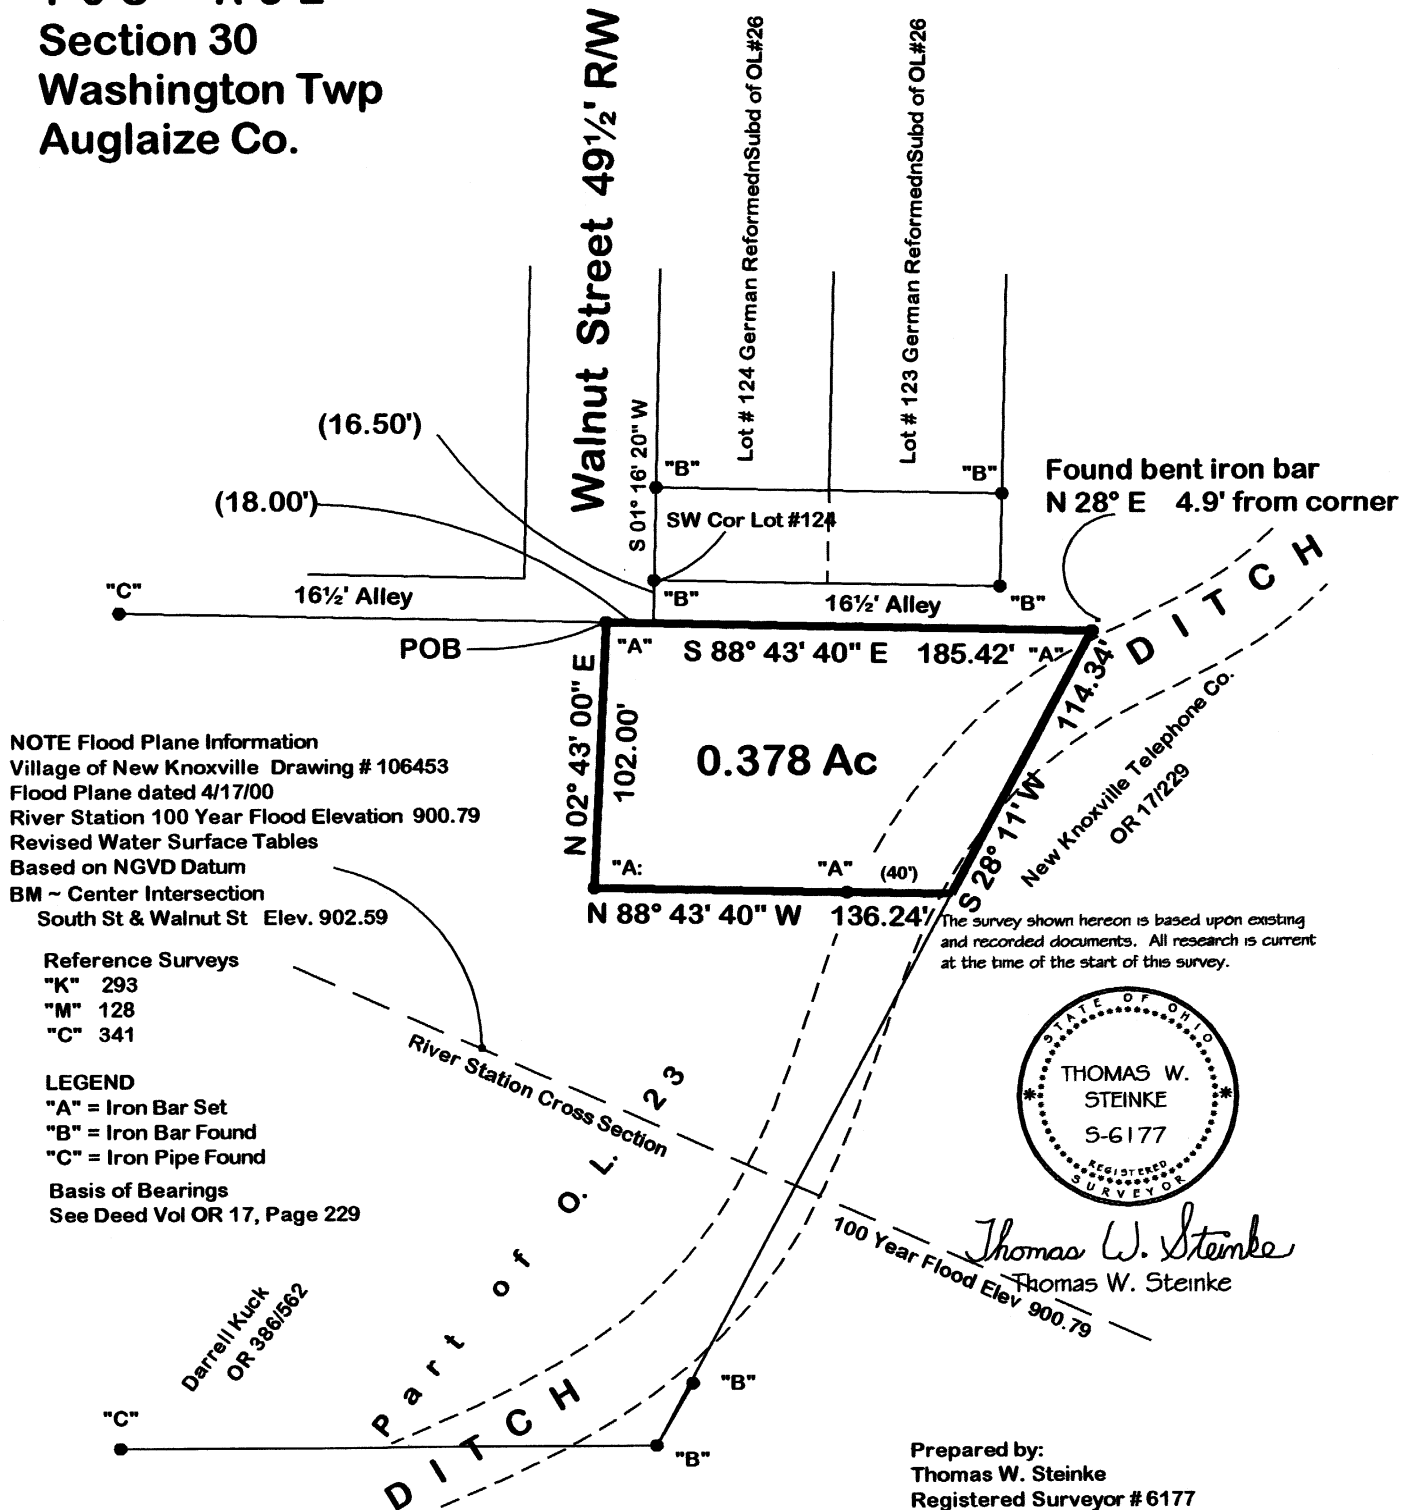


Auglaize Co.

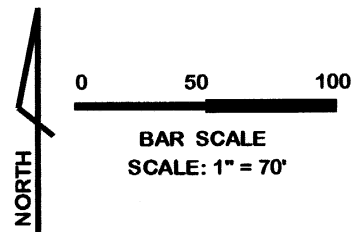

Prepared by:
Thomas W. Steinke
Registered Surveyor #6177
16454 CR # 25-A
Anna, Ohio 45302

Phone: 937-693-6538
E-mail: tssurvey@earthlink.net

Description for Darrell Kuck

Part of O.L. #23 in the Village of New Knoxville, part of Section 30, T-6-S, R-5-E, Washington Township, Auglaize County, Ohio and being further described as follows:

Commencing at an iron bar found at the southwest corner of Lot # 124 of the German Reformed Subd.

Thence South 01° 16' 20" West, along the extension of the east right of way line of Walnut Street, a distance of 16.50 feet to a point;

Thence North 88° 43' 40" West, a distance of 18.00 feet to an iron bar set and PLACE OF BEGINNING for the parcel herein described;

Thence South 88° 43' 40" East along the south side of a 16½' alley, a distance of 185.42 feet to an iron bar set;

Thence South 28° 11' West along the west line of lands described in OR 17 Page 229, a distance of 114.34 feet to a point;

Thence North 88° 43' 40" West, a distance of 136.24 feet to an iron bar set, passing through an iron bar set at 40.00 feet;

Thence North 02° 43' 00" East, a distance of 102.00 feet to the the PLACE OF BEGINNING.

Containing in all 0.378 Acres. Basis of Bearings, see Deed Vol OR 17, Page 229. Survey and description prepared by Thomas W. Steinke, Registered Surveyor #6177 on this 21st day of April, 2005 and based upon existing recorded documents.