



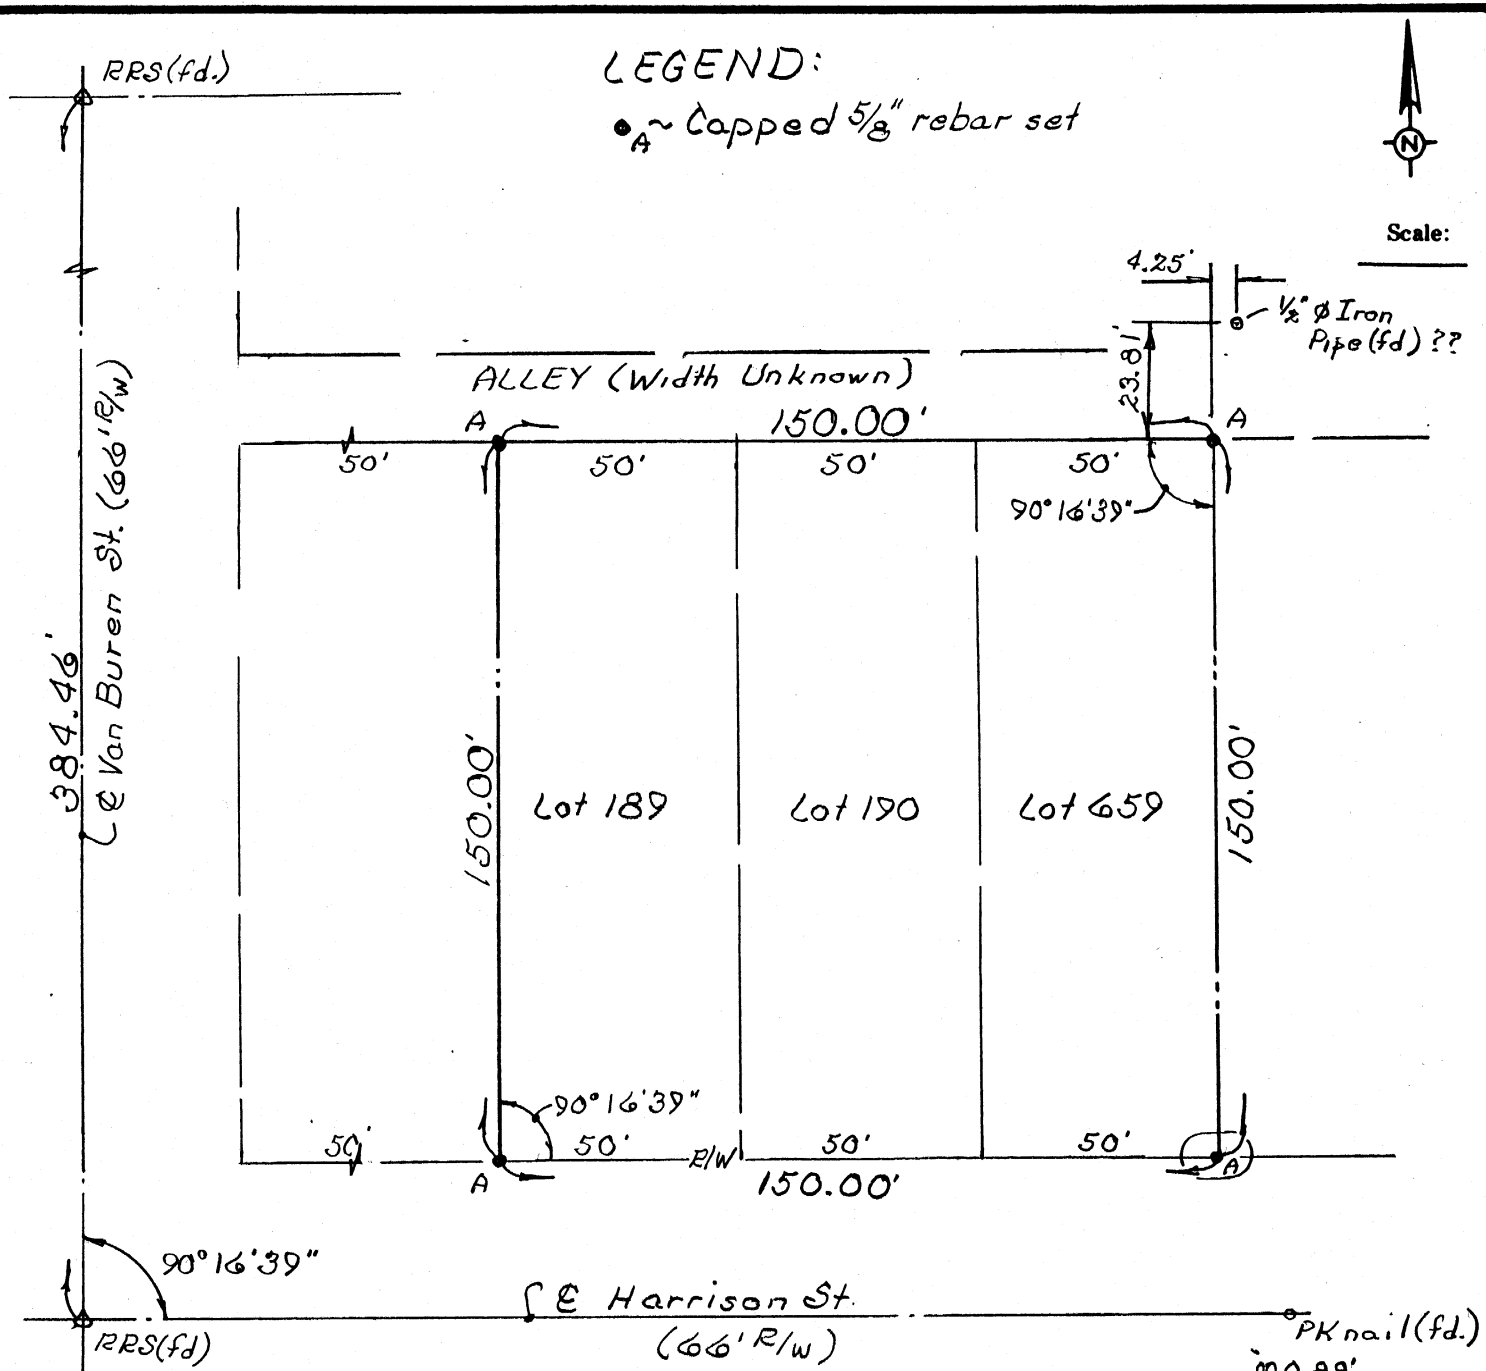

I hereby certify the accompanying map and survey which it represents to be correct to the best of my knowledge and belief. All rebar set and called for are topped with a plastic Peramark cap stamped:
KUCK & MORRISEY L.S. 6470

Date: 5/16/05
Richard D. Morrissey
Richard D. Morrissey, L.S. 6470
KUCK and MORRISEY, Inc.

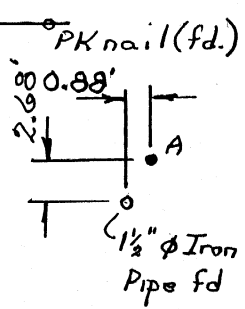

RETRACEMENT SURVEY of Lots 189, 190 and 659 City of Wapakoneta, Auglaize County, Ohio

Signature by a representative of the County Health Dept.
denotes compliance with Health Regulations.
Signed: _____ Date: _____

Signature by a representative of the Auglaize County Regional
Planning Commission denotes approval of this plat.
Signed: _____ Date: _____

Signature by a representative of City with 3 mile limit juris-
diction or Twp. Trustees or Village with zoning jurisdiction
denotes approval of this plat. Signed: _____
for political S. D. of: _____ Date: _____

Signature by a representative of the County Engineer's Dept.
denotes that this plat meets tax map plat requirements.
Signed: _____ Date: _____

KUCK AND MORRISEY, INC.
CONSULTING ENGINEERS & SURVEYORS
2807 CHAPEL HILL DRIVE
LIMA, OHIO 45805 - 228-1735

Client Corn LIFE % United Buff
County Auglaize Twp. _____ Sec. _____
Drawn by RDM Scale 1" = 40' Drwg. No. _____
Checked by rdm Date 5/16/05
Sheet 1 of 1 P-44 (T. _____ S. _____ R. _____ E)