


TINGLER SURVEY

Being Lot No. 120 in the R. D. Miller
Subdivision No. 2, City of Wapakoneta,
Auglaize County, Ohio.

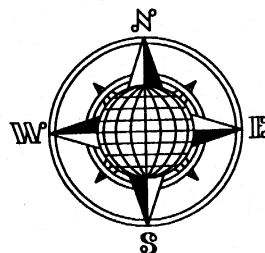

⌘ Park Drive 50' R/W

J. Jacobs
Vol. OR 492,
Pg. 1170.

121

122

K&A Vaughn
Vol. OR 321,
Pg. 773.

LOT 120

20' Setback Line

L. & P. Tingler
Vol. OR 431,
Pg. 577.

82°25'30"

134.29'

34'

37'

(26')

(46')

Garage

119

C. McLaughlin
Vol. OR 359,
Pg. 370.

Survey Book:
"M", Pg. 50

34.25' T

30' R

94°34'30"



70.61'

60.53'

⌘ Rauthland Avenue
50' R/W

LEGEND

- Iron Pin Set
- Iron Pin Found

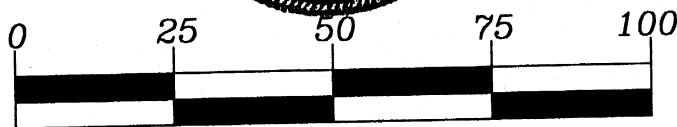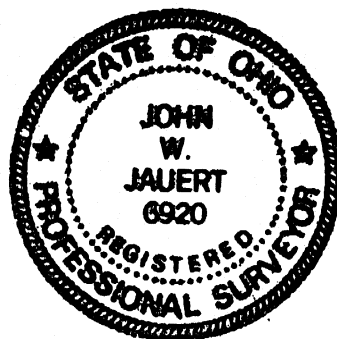

GRAPHIC SCALE

This Plat is Recorded in Survey
Book "P", Page 46, in the Auglaize
County Engineer's Office.

ATTEST:

John W. Jauert
Professional Surveyor No. 6920

Jauert
surveying

11584 Monroe Road
Wapakoneta, Ohio
45895
(419) 657-6999

CLIENT: Pat Tingler

COUNTY: Auglaize TOWNSHIP: Duchouquet SEC. 28

DRAWN BY: J.W.J. SCALE: 1"=30' DWG.# 03-2595

CHECKED BY: DATE: May 2005

SHEET 1 OF 1

(T-5 -S; R-6 -E)