


LEGEND

"A" & "B" \odot 5/8" re-rod w/cap re-set
on line due to being disturbed
during construction of fence

"C" \circ 5/8" re-rod w/cap found
(per previous survey)

Young ~ Link "As-Built" Fence Detail



A Part of the SW 1/4 of Section 34,
Town-5-South, Range-5-East,
Moulton Township, Auglaize County, Ohio
as evidenced by Deed Volume 72, Page 462
and Deed Volume 189, Page 386.

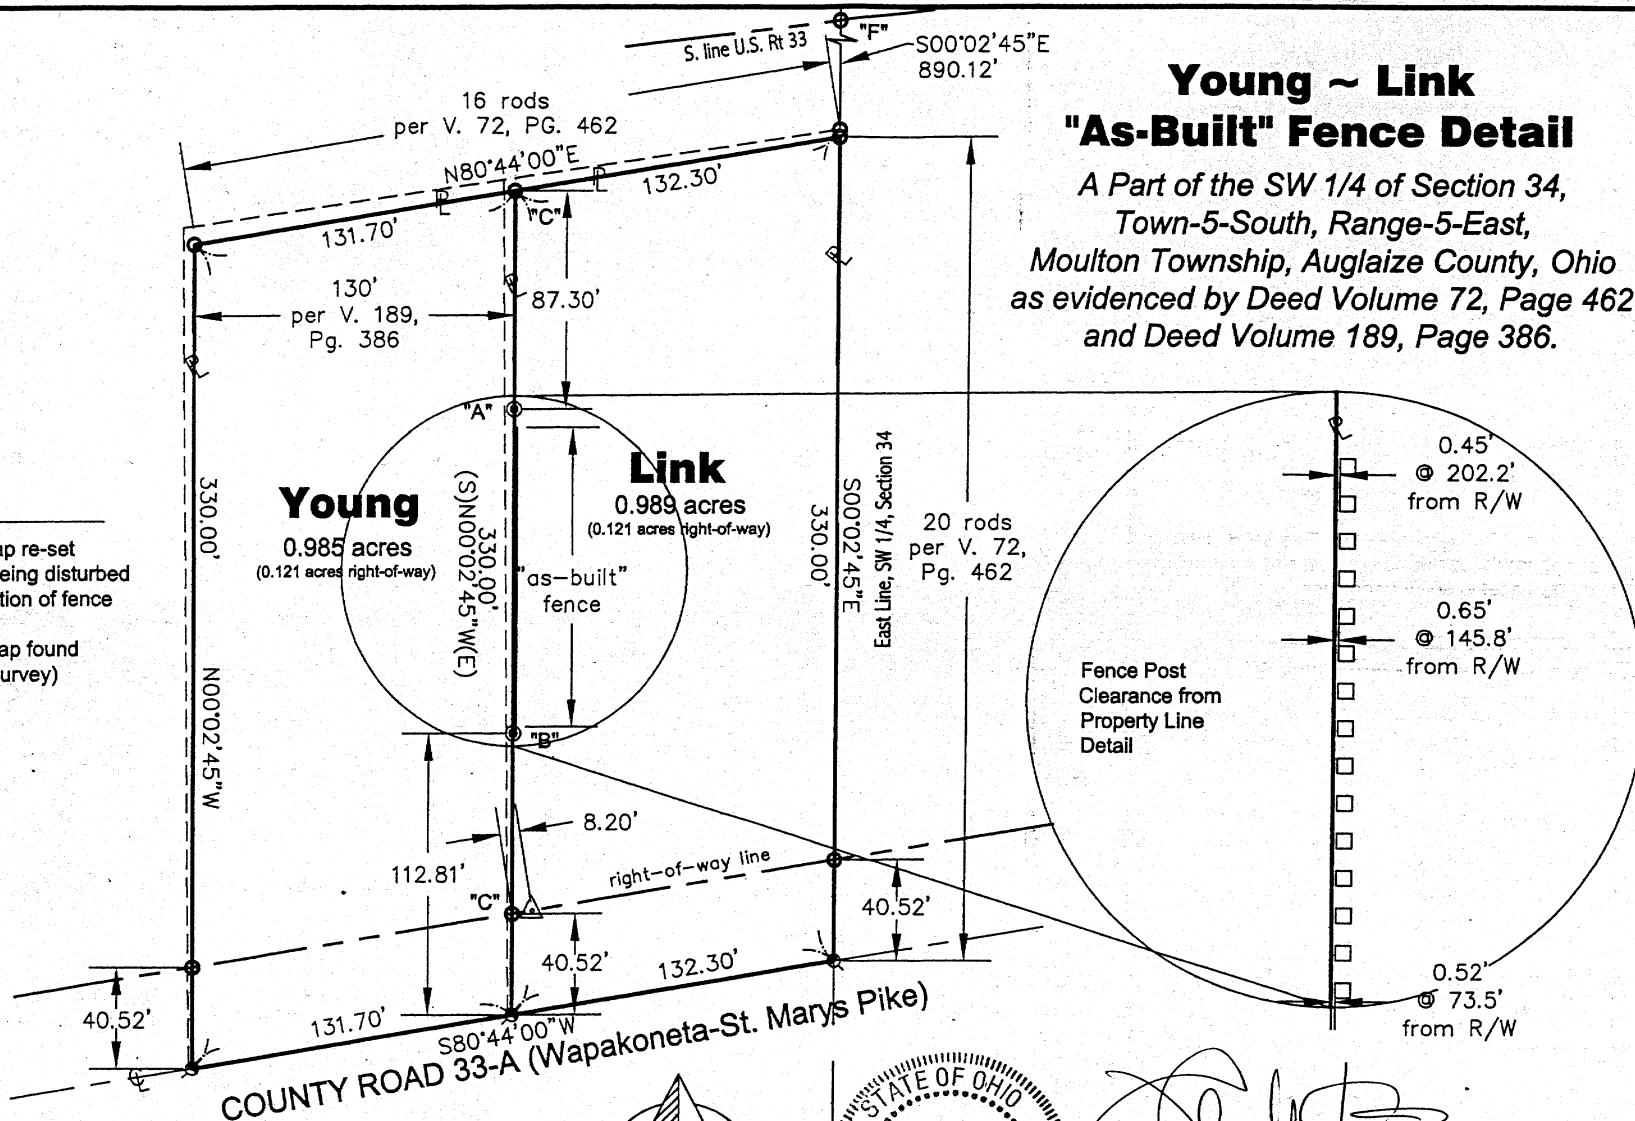

GRAPHIC SCALE



(IN FEET)
1 inch = 60 ft.

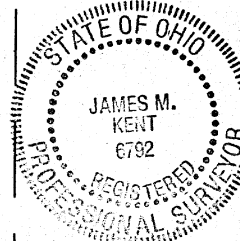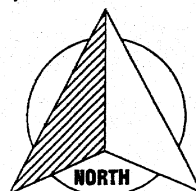

[Signature]
JAMES M. KENT, PS 6792 OH

date

kent surveying, Inc.

AutoCAD ~ Link-Young 1750 Bellefontaine Street
Drawing #4387-C Wapakoneta, OH 45895
July 20, 2005 419.738.5677

P-104