


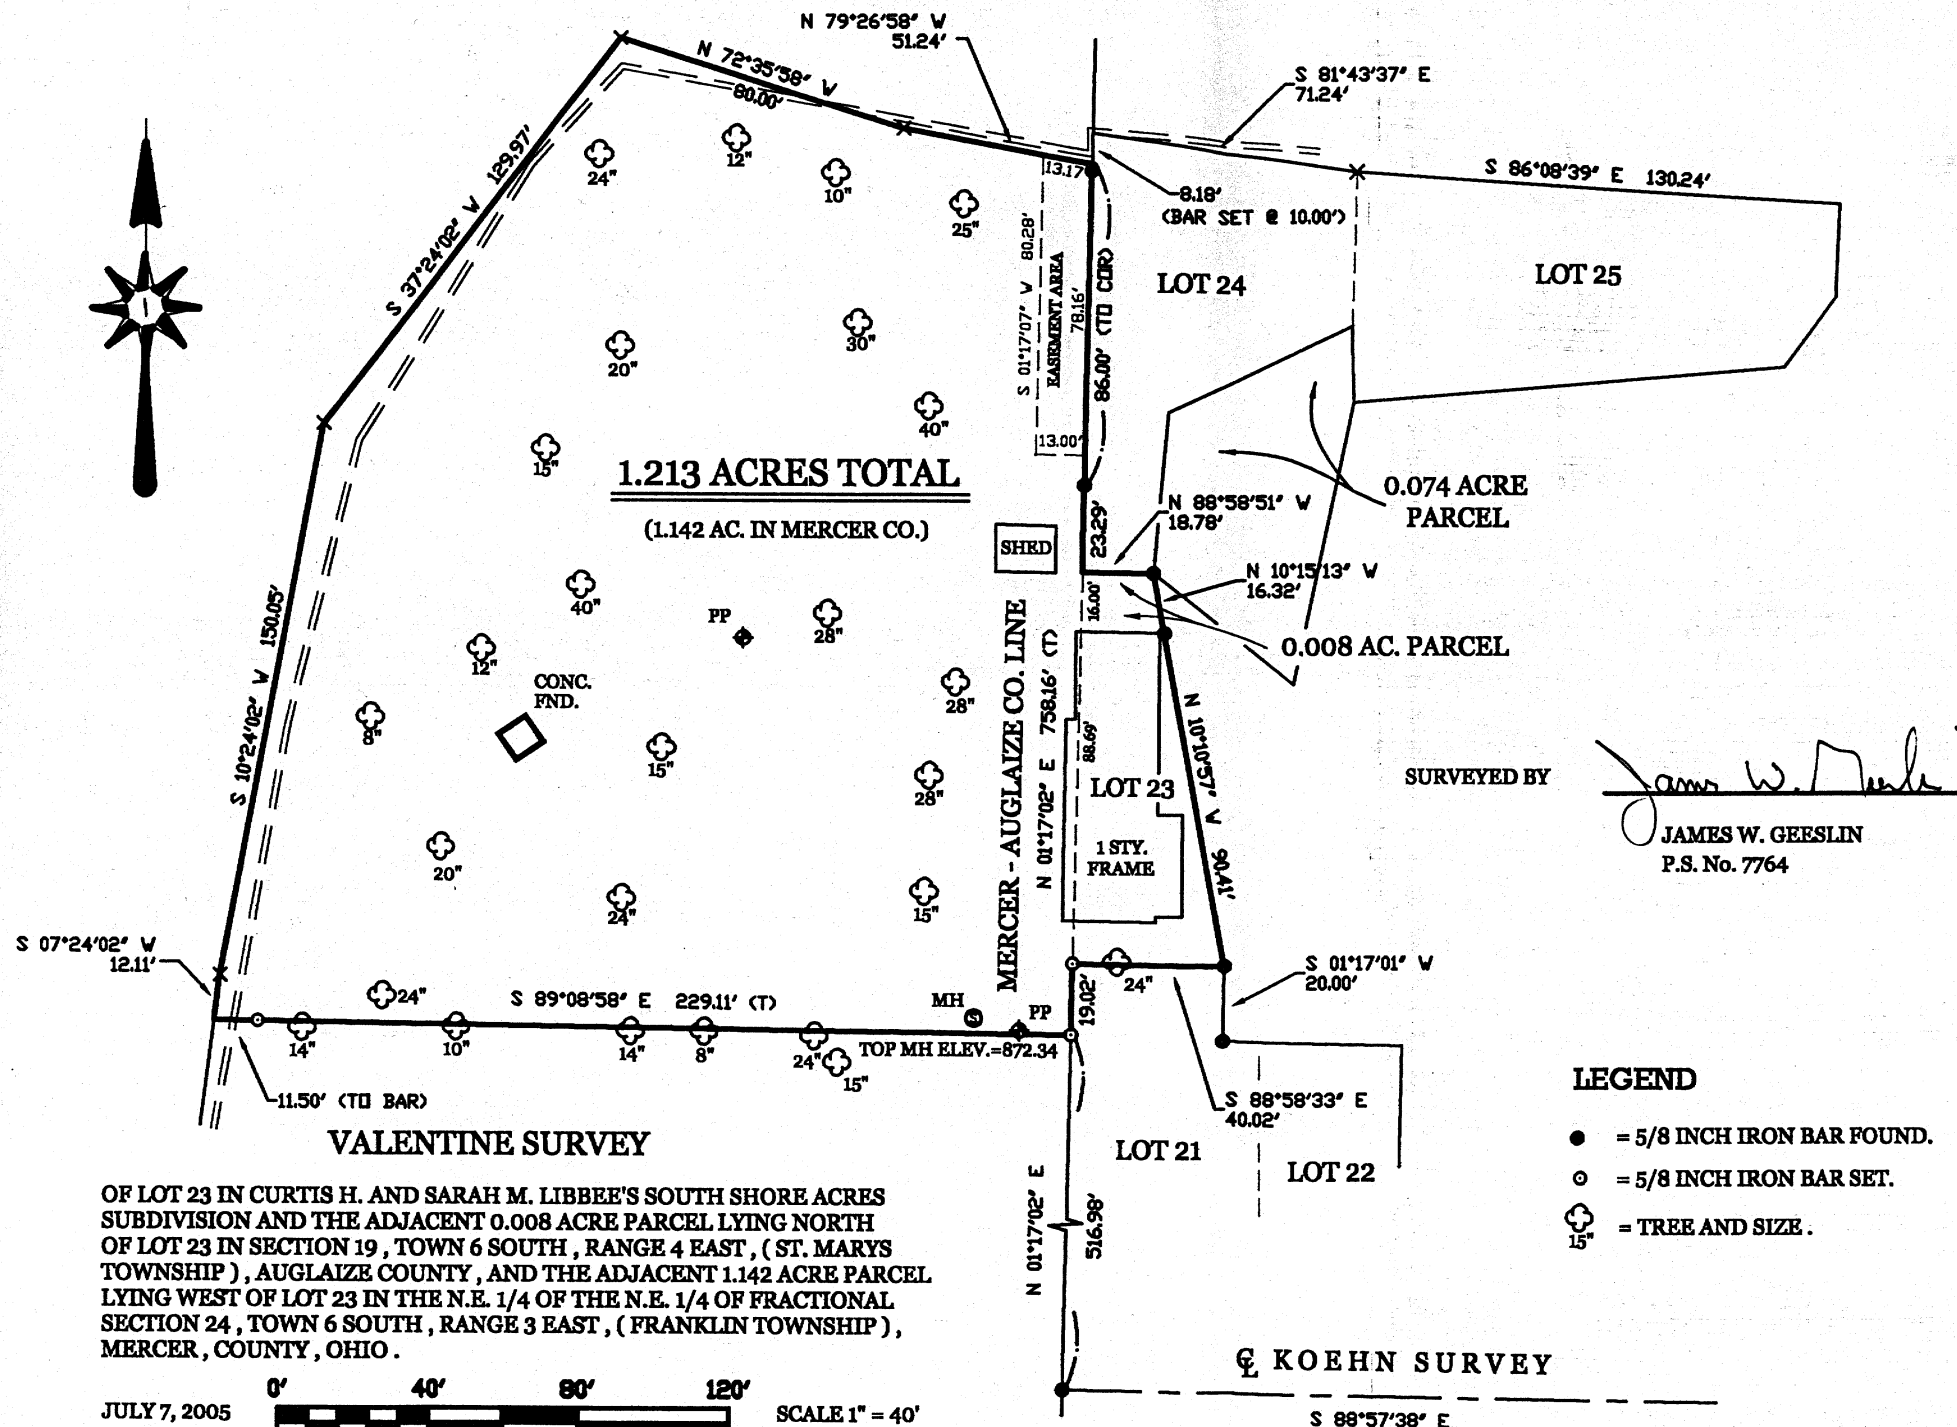

OF LOT 23 IN CURTIS H. AND SARAH M. LIBBEE'S SOUTH SHORE ACRES SUBDIVISION AND THE ADJACENT 0.008 ACRE PARCEL LYING NORTH OF LOT 23 IN SECTION 19, TOWN 6 SOUTH, RANGE 4 EAST, (ST. MARYS TOWNSHIP), AUGLAIZE COUNTY, AND THE ADJACENT 1.142 ACRE PARCEL LYING WEST OF LOT 23 IN THE N.E. 1/4 OF THE N.E. 1/4 OF FRACTIONAL SECTION 24, TOWN 6 SOUTH, RANGE 3 EAST, (FRANKLIN TOWNSHIP), MERCER COUNTY, OHIO.

JULY 7, 2005
0' 40' 80' 120'
SCALE 1" = 40'


SURVEYED BY

James W. Geerslin
JAMES W. GEERSLIN
P.S. No. 7764

LEGEND

- = 5/8 INCH IRON BAR FOUND.
- = 5/8 INCH IRON BAR SET.
- ⊕ = TREE AND SIZE.

PERMANENT PARCEL No. _____	Part of: _____	Sec. _____	T _____	R _____	Township _____
	Grantor: _____	Area Retained: _____		Acres _____	
	Grantee: _____	Area Transferred: _____		Acres _____	
	Deed References: _____				
APPROVALS AGENT'S DATE: _____	Board of Health DATE: _____		Township Zoning Officer DATE: _____		County Engineer DATE: _____

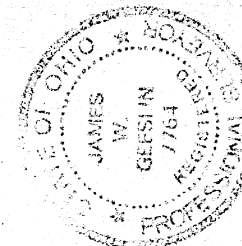

GEERSLIN
LAND SURVEYING

P.O. BOX 422
CELINA, OHIO

PHONE (419) 586-6155
FAX (419) 678-9332

P-108