



LOCATION SURVEY

Lots No. 58, 59 & the East 25' of Lot No. 57 of the Ardmore Addition, and 1/2 of the Vacated 12' Alley, in the City of Wapakoneta, Auglaize County, Ohio.

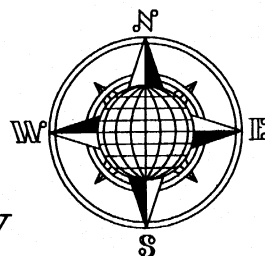

Ashland Avenue (40' R/W)

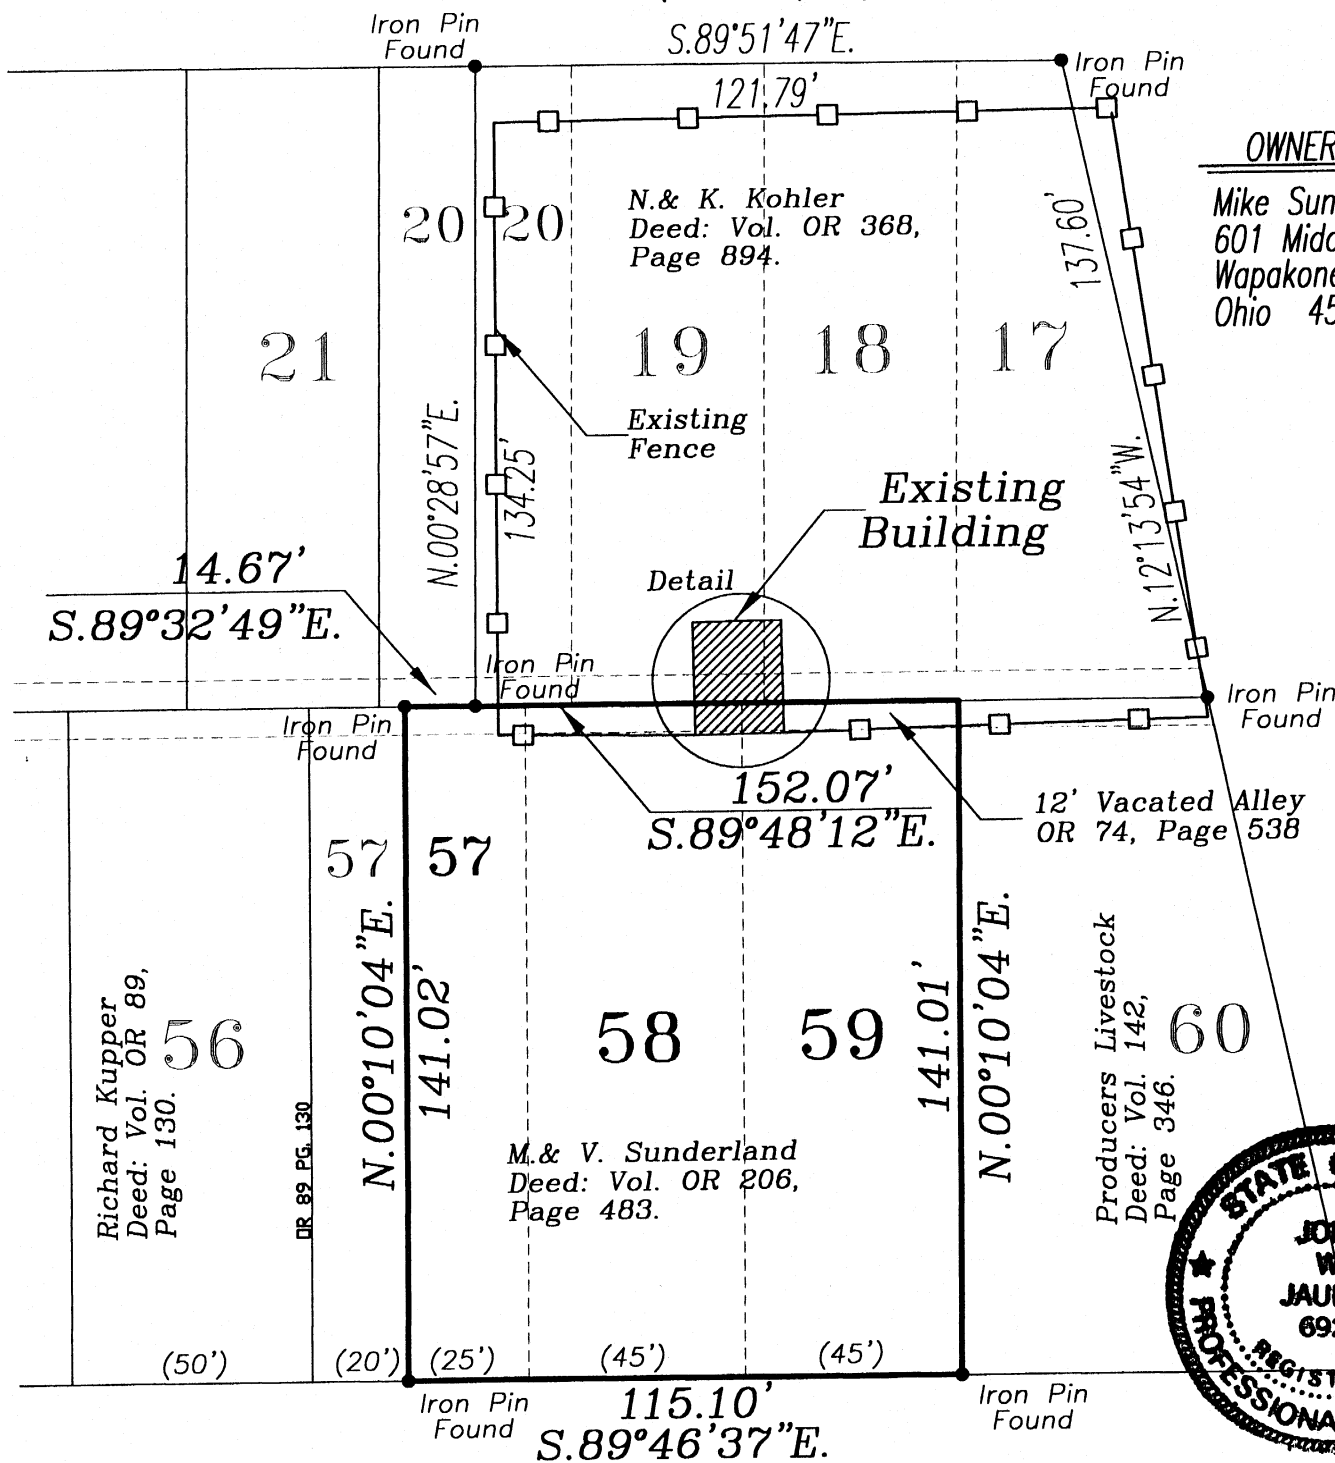

OWNER:


Mike Sunderland
601 Middle Street
Wapakoneta
Ohio 45895

Page 3




The seal is circular with a double-lined border. The outer ring contains the text "STATE OF OHIO" at the top and "REGISTERED PROFESSIONAL SURVEYOR" at the bottom, separated by two stars. The center of the seal contains the name "JOHN W. JAUERT" and the number "6920".

*This Plat is Recorded in
Survey Book "P", Page
169, in the Auglaize
County Engineer's Office.*

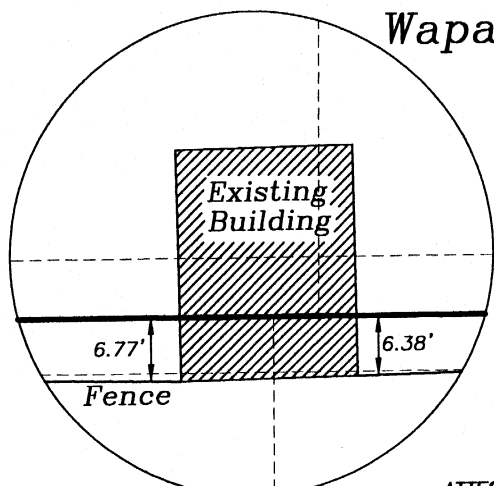

Detail

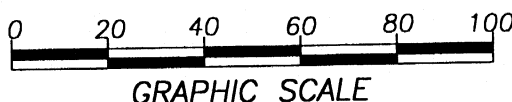

ATTEST:

John W. Jauert
Professional Surveyor No. 6920

Jauert surveying

11584 Monroe Road
Wapakoneta, Ohio
45895
(419) 657-6999

CLIENT: Mike Sunderland

COUNTY: Auglaize TOWNSHIP: Duchouquet SEC. 32

DRAWN BY: J.W.J. SCALE: 1"=40' DWG.# 05-2883

CHECKED BY: DATE: August 2005

SHEET 1 OF 1

(T-5-S; R-6-E)