


RICHARD HAUSFELD SURVEY

Survey of Lot No. 57, Block "B"
in the Village of Minster, Auglaize County, Ohio



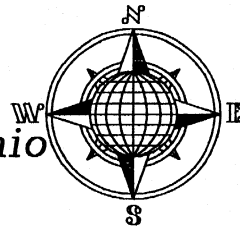


BLOCK "B" BLOCK "A"

SIXTH STREET (50')

S.89°13'41"E.

524.32'

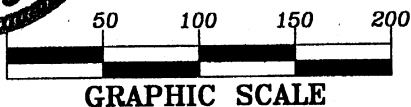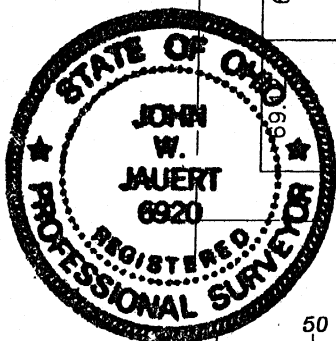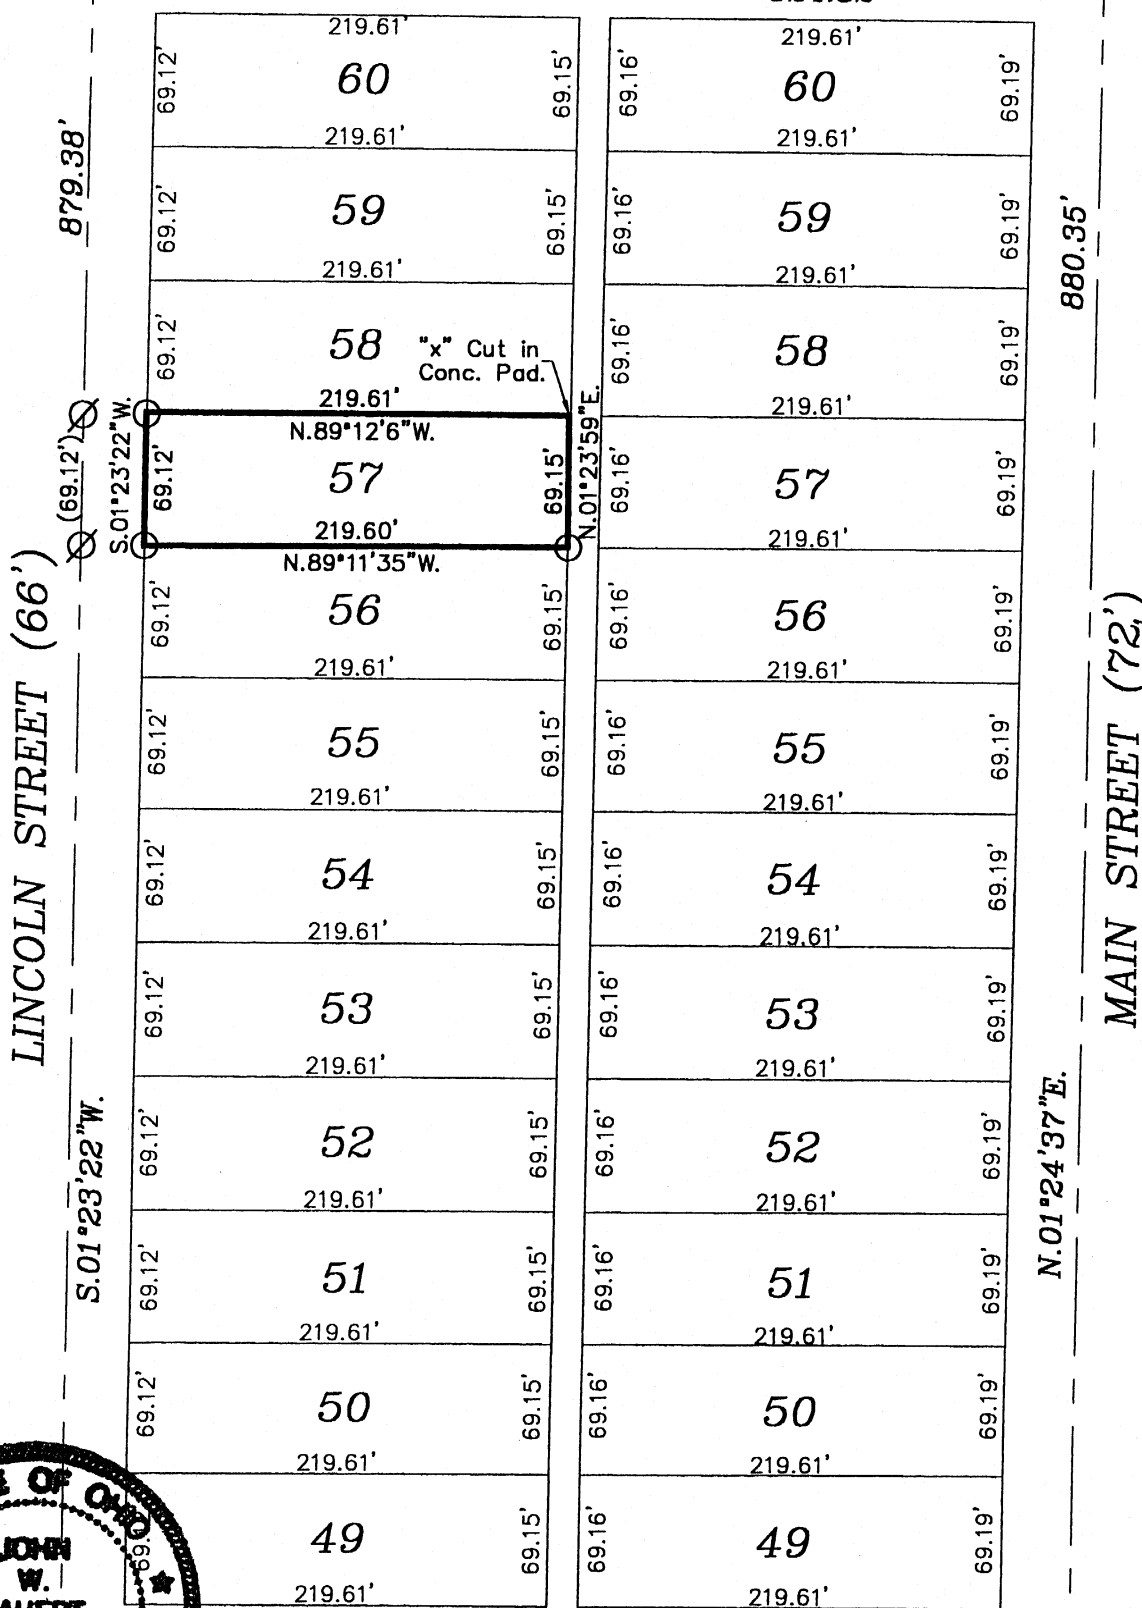

GRAPHIC SCALE

LEGEND

- Iron Pin Set
- ⊗ Mag Nail Set
- Monument Box

ATTEST:

John W. Jauert
Professional Surveyor No. 6920

This Plat is recorded in Survey
Book "P", Page 332, in the
Auglaize Cty. Engineer's Office.

Jauert
surveying

11584 Monroe Road
Wapakoneta, Ohio
45895
(419) 657-6999

CLIENT: Richard Hausfeld

COUNTY: Auglaize TOWNSHIP: Jackson SEC. 27

DRAWN BY: J.W.J. SCALE: 1"=100' DWG.# 06-2957

CHECKED BY: DATE: April 2006

SHEET 1 OF 1

(T-7 -S; R-4 -E)

P-332