


BERNING PLAT

0.348 27 7 S 4 E
ACREAGE SECTION TOWNSHIP RANGE
JACKSON MINSTER AUGLAIZE, OHIO
TOWNSHIP VILLAGE COUNTY

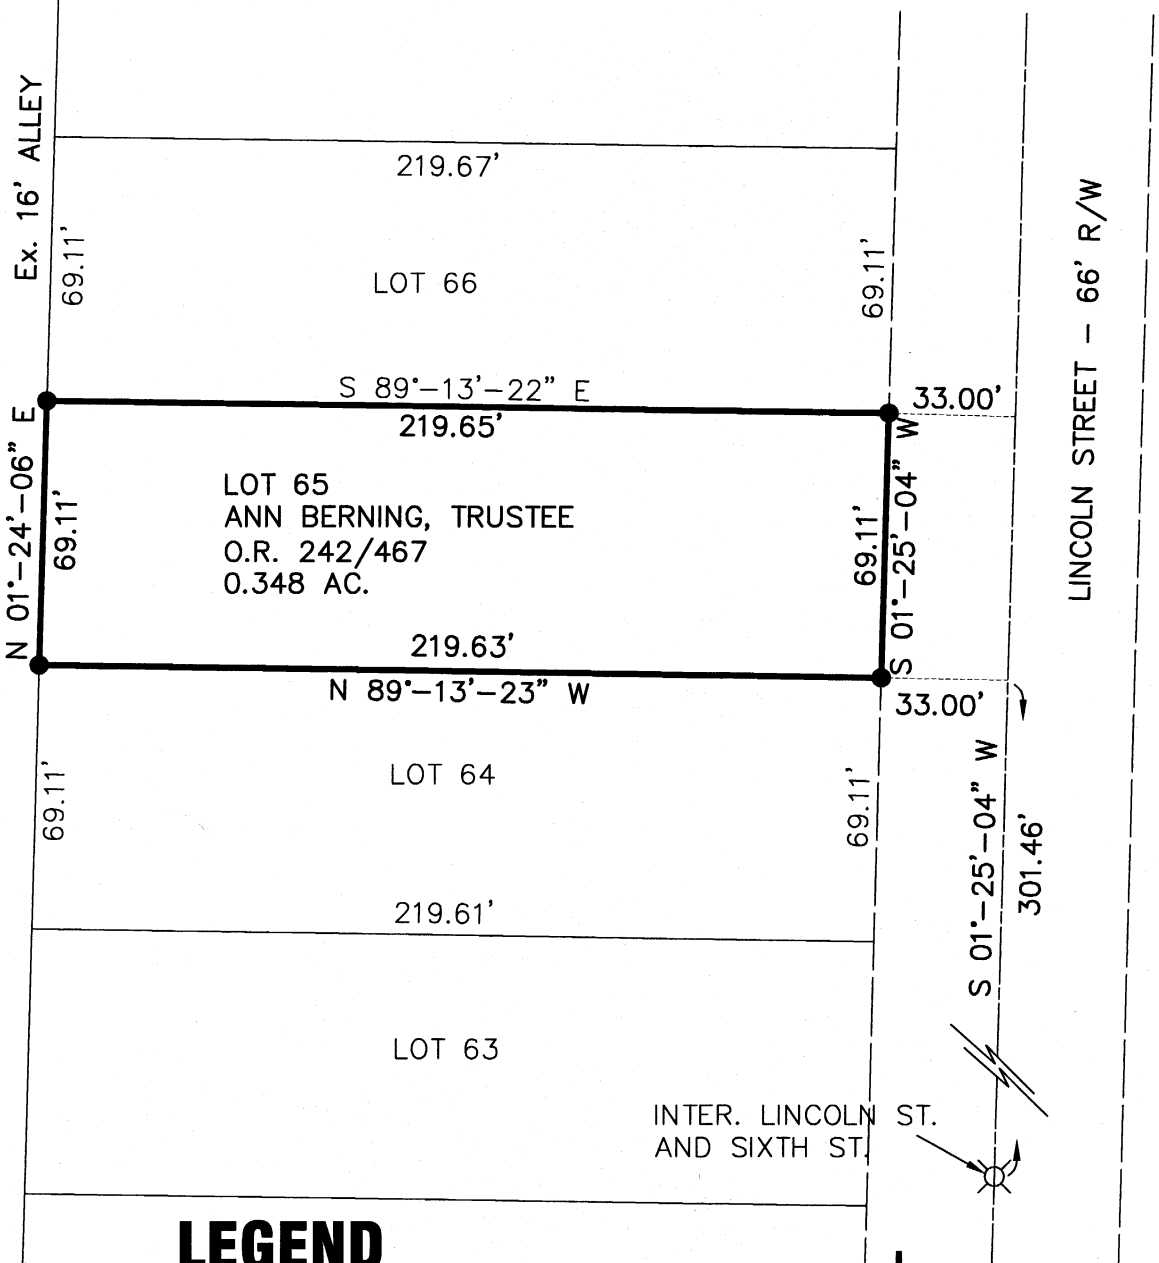


SCALE: 1"=50'
0 25 50



LEGEND

- 5/8" X 30" REBAR W/CAP SET
- ⊗ RAILROAD SPIKE FOUND

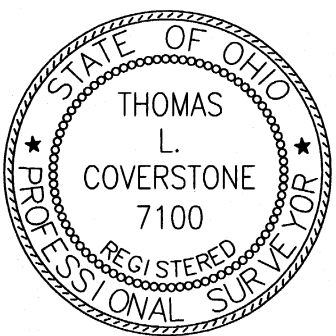

Thomas L. Coverstone
THOMAS L. COVERSTONE, P.S. #7100

04/26/06
DATE

Signature by President Linda Kitzmiller of the Village of Minster Planning Commision denotes approval of this plat.

Signed: _____ Date: _____

Signature by Dennis Kitzmiller, Mayor of the Village of Minster denotes approval of this plat.

Signed: _____ Date: _____

Signature by President Rick Schwartz of the Village of Minster Council denotes approval of this plat.

Signed: _____ Date: _____



440 E. HOEWISHER ROAD
SIDNEY, OHIO 45365
(937) 497-0200 • FAX (937) 497-0300
www.choiceoneengineering.com

CLIENT ANN BERNING
VILLAGE MINSTER BLOCK No. C LOT No. 65
DRAWN BY JMK SCALE 1"=50' DRWG. No. AUGMIN0506
CHECKED BY tlc DATE 04-26-2006
SHEET 1 OF 1 (T 7 S; R 4 E)