

FREEWALT SURVEY


PART OF THE N. 1/2 OF THE S.W. 1/4 OF SECTION 11,
TOWN 6 SOUTH, RANGE 4 EAST, (ST. MARYS TOWNSHIP), AUGLAIZE COUNTY, OHIO.

JULY 12, 2006

SCALE 1" = 100'




LOCATION SKETCH

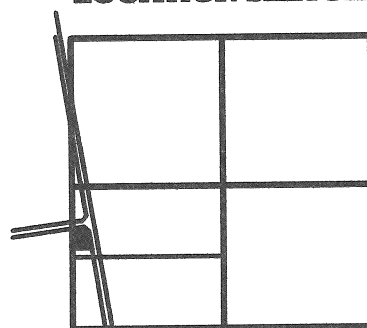

SECTION 11

LEGEND

- ⊕ = RAILROAD SPIKE FOUND.
- ⊙ = P.K. NAIL FOUND.
- = 5/8 INCH IRON BAR FOUND.
- ⊙ = 5/8 INCH IRON BAR SET.
- = TOP OF BANK.

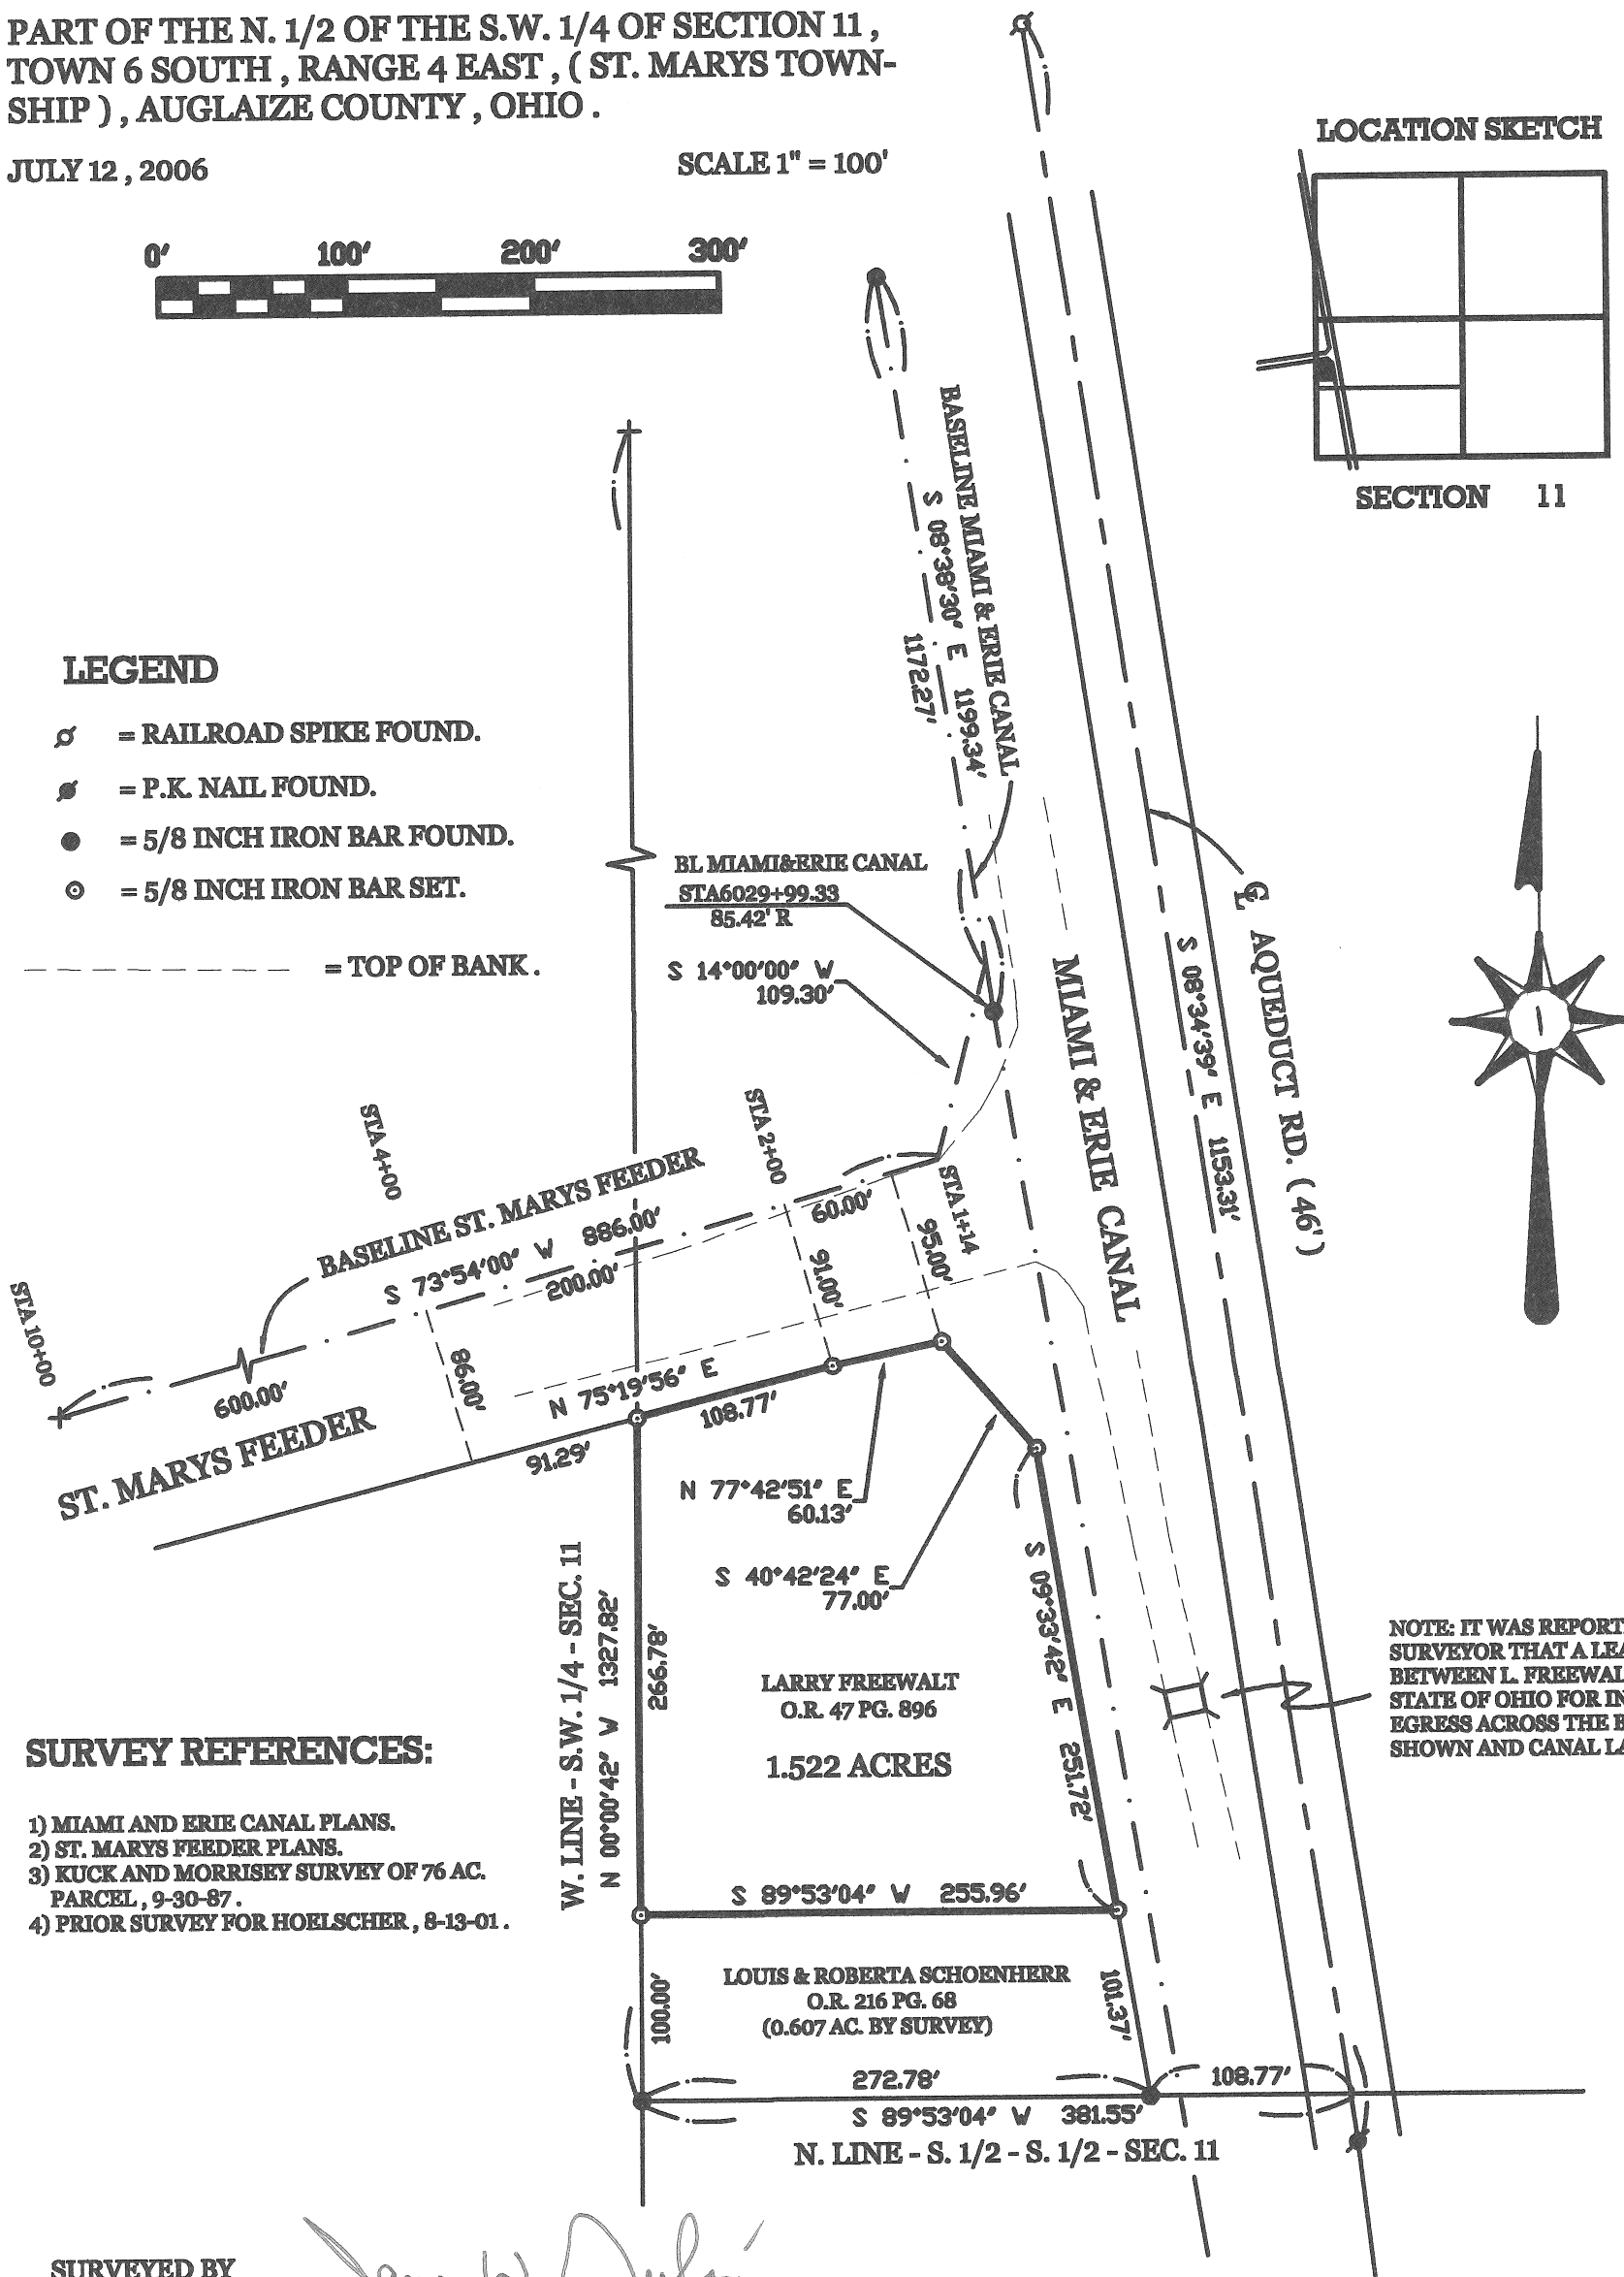

NOTE: IT WAS REPORTED TO THIS SURVEYOR THAT A LEASE EXISTS BETWEEN L. FREEWALT AND THE STATE OF OHIO FOR INGRESS AND EGRESS ACROSS THE BRIDGE SHOWN AND CANAL LANDS.

SURVEY REFERENCES:

- 1) MIAMI AND ERIE CANAL PLANS.
- 2) ST. MARYS FEEDER PLANS.
- 3) KUCK AND MORRISSEY SURVEY OF 76 AC. PARCEL, 9-30-87.
- 4) PRIOR SURVEY FOR HOELSCHER, 8-13-01.


SURVEYED BY

James W. Geeslin
JAMES W. GEESLIN
P.S. No. 7764

**GEESLIN
LAND SURVEYING**

P.O. BOX 422
CELINA, OHIO

PHONE (419) 586-6155
FAX (419) 678-9332

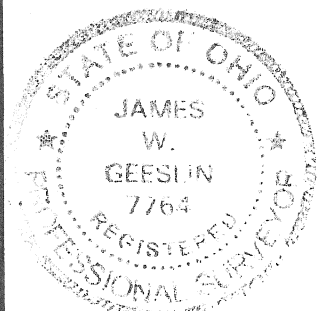

PERMANENT
PARCEL No. _____

Part of: _____ Sec. _____ T _____ R _____ Township

Grantor: _____ Area Retained: _____ Acres

Grantee: _____ Area Transferred: _____ Acres

Deed References: _____

APPROVALS:
AGENCY:
DATE:

Board of Health

Township Zoning Officer

County Engineer

P-385