



LONGSWORTH SURVEY

Being Lot No. 441 in the Van Horn's
N.E. Addition to the City of Wapakoneta,
Auglaize County, Ohio.

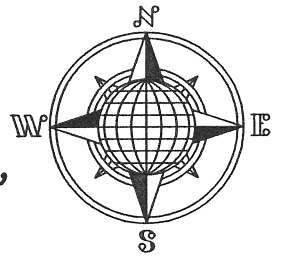


OWNER:


Alicia Longworth
410 East Auglaize St.
Wapakoneta
Ohio 45895

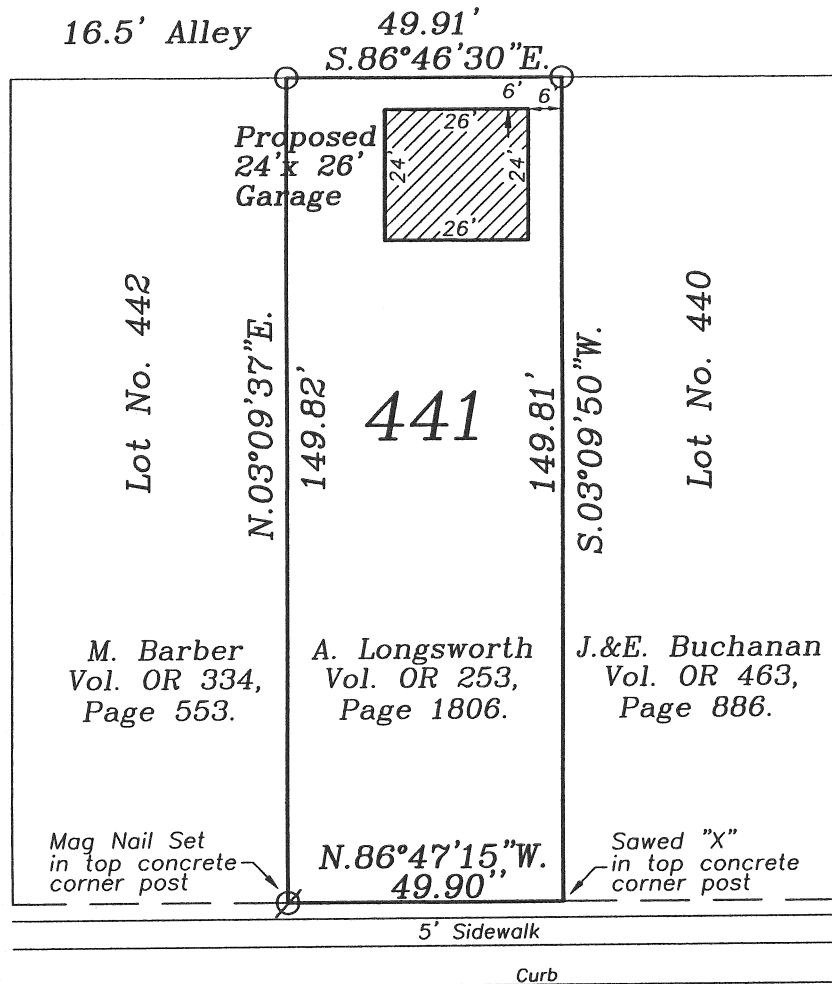

Brighthorn Street 66' R/W

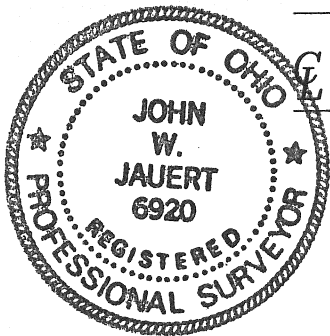

East Auglaize Street 66' R/W
N.86°47'15"W.

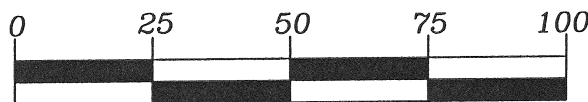

GRAPHIC SCALE

LEGEND

- Iron Pin Set
- Ø Mag Nail Set

This Plat is Recorded in Survey Book "P", Page 406,
in the Auglaize County Engineer's Office.

Basis of bearing is assuming the centerline of East
Auglaize Street as N.86°47'15"W.

ATTEST:

John W. Jauert
Professional Surveyor No. 6920

Jauert
surveying

11584 Monroe Road
Wapakoneta, Ohio
45895
(419) 657-6999

CLIENT: Longworth

COUNTY: Auglaize TOWNSHIP: Duchouquet SEC. 29

DRAWN BY: J.W.J. SCALE: 1"=35' DWG.# 06-3027

CHECKED BY: DATE: August 2006

SHEET 1 OF 1

(T-5-S; R-6-E)