


<i>Bacon & Associates, L.L.C.</i> Engineering & Surveying 750 N. Eastown Rd., Elida, Ohio 45807 Office: (419) 999-3756 - Fax: (419) 999-2523	File name: 209-06	Date 8-15-06	Sheet 1	of 1
	Client Trent & Lisa Mullins			
	County Auglaize		City/Twp Cridersville	
	Township		Range	
	Section		Lot No. 22	
	Subdivision Ezra DeLong's West Addition			

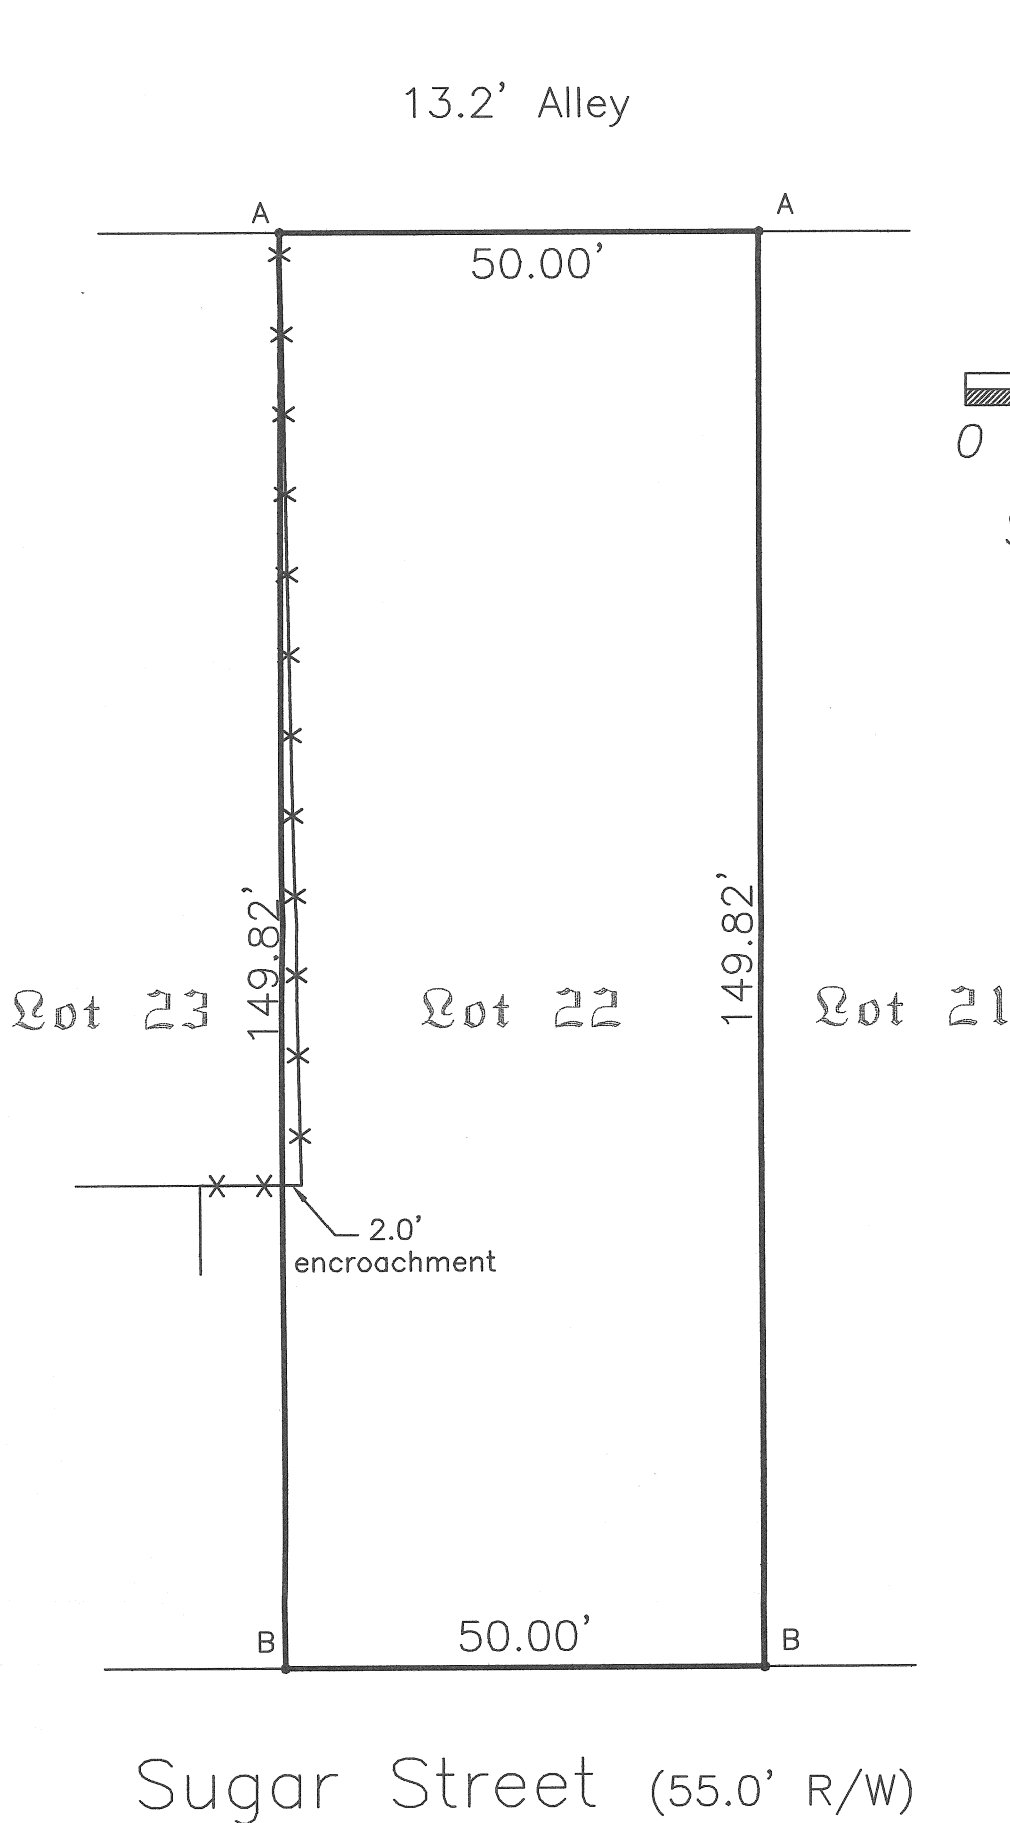

LEGEND

A - Existing #5 rebar

B - Existing pipe



This description and plat is based on an actual field survey performed on 8-3-06, by Bacon & Associates under the direction of Clayton T. Bacon, P.S. #6179

Clayton T. Bacon
Clayton T. Bacon, Reg. Sur. #6179
9-25-06