

# Bacon & Associates, L.L.C.

Engineering & Surveying



750 N. Eastown Rd., Elida, Ohio 45807

Office: (419) 999-3756 - Fax: (419) 999-2523

|                                         |              |                       |      |
|-----------------------------------------|--------------|-----------------------|------|
| File name: 209-06                       | Date 8-15-06 | Sheet 1               | Of 1 |
| Client Trent & Lisa Mullins             |              |                       |      |
| County Auglaize                         |              | City/Twp Cridersville |      |
| Township                                |              | Range                 |      |
| Section                                 |              | Lot No. 22            |      |
| Subdivision Ezra DeLong's West Addition |              |                       |      |

Revised fence measurement 9-26-06

13.2' Alley

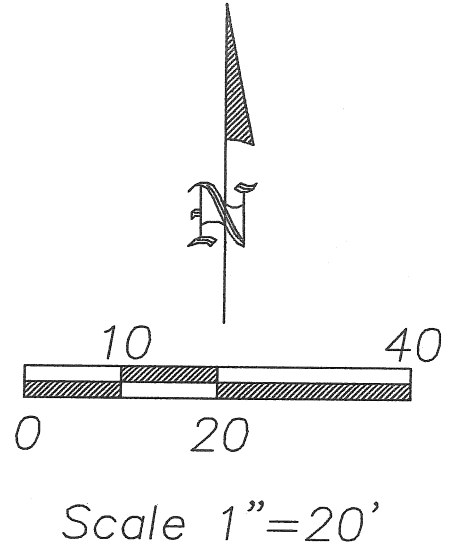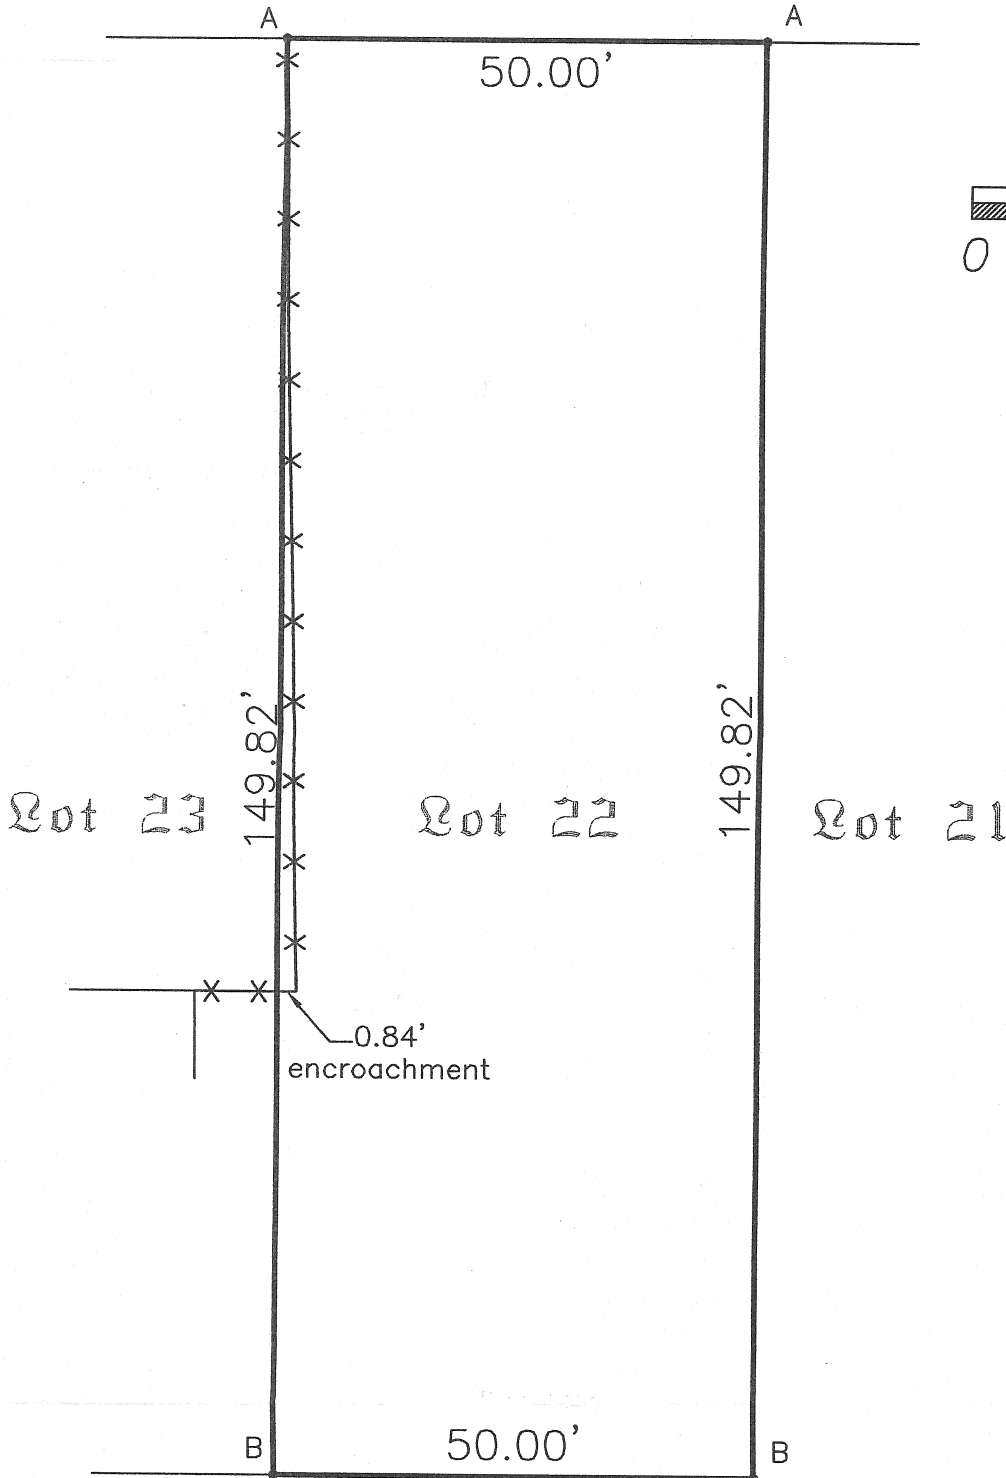

## LEGEND

- A - Existing #5 rebar
- B - Existing pipe



This description and plat is based on an actual field survey performed on 8-3-06, by Bacon & Associates under the direction of Clayton T. Bacon, P.S. #6179

*Clayton T. Bacon*  
Clayton T. Bacon, Reg. Sur. #6179