


DENNIS SURVEY

**OF LOT 31 IN SOUTHMOOR SHORES (BLOCK "C"), SEC. 17 ,
TOWN 6 SOUTH , RANGE 4 EAST , (ST. MARYS TOWN -
SHIP) , AUGLAIZE COUNTY , OHIO .**


JULY 31 , 2006

SCALE 1" = 50'

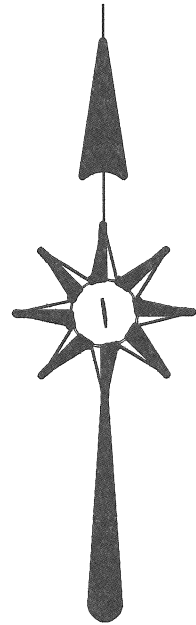

SURVEY REFERENCES:

- 1) SOUTHMOOR SHORES (BLOCK "C") PLAT .
2) JAMES KENT , P.S. 6792 , SURVEYS OF LOTS
128 & 129 .

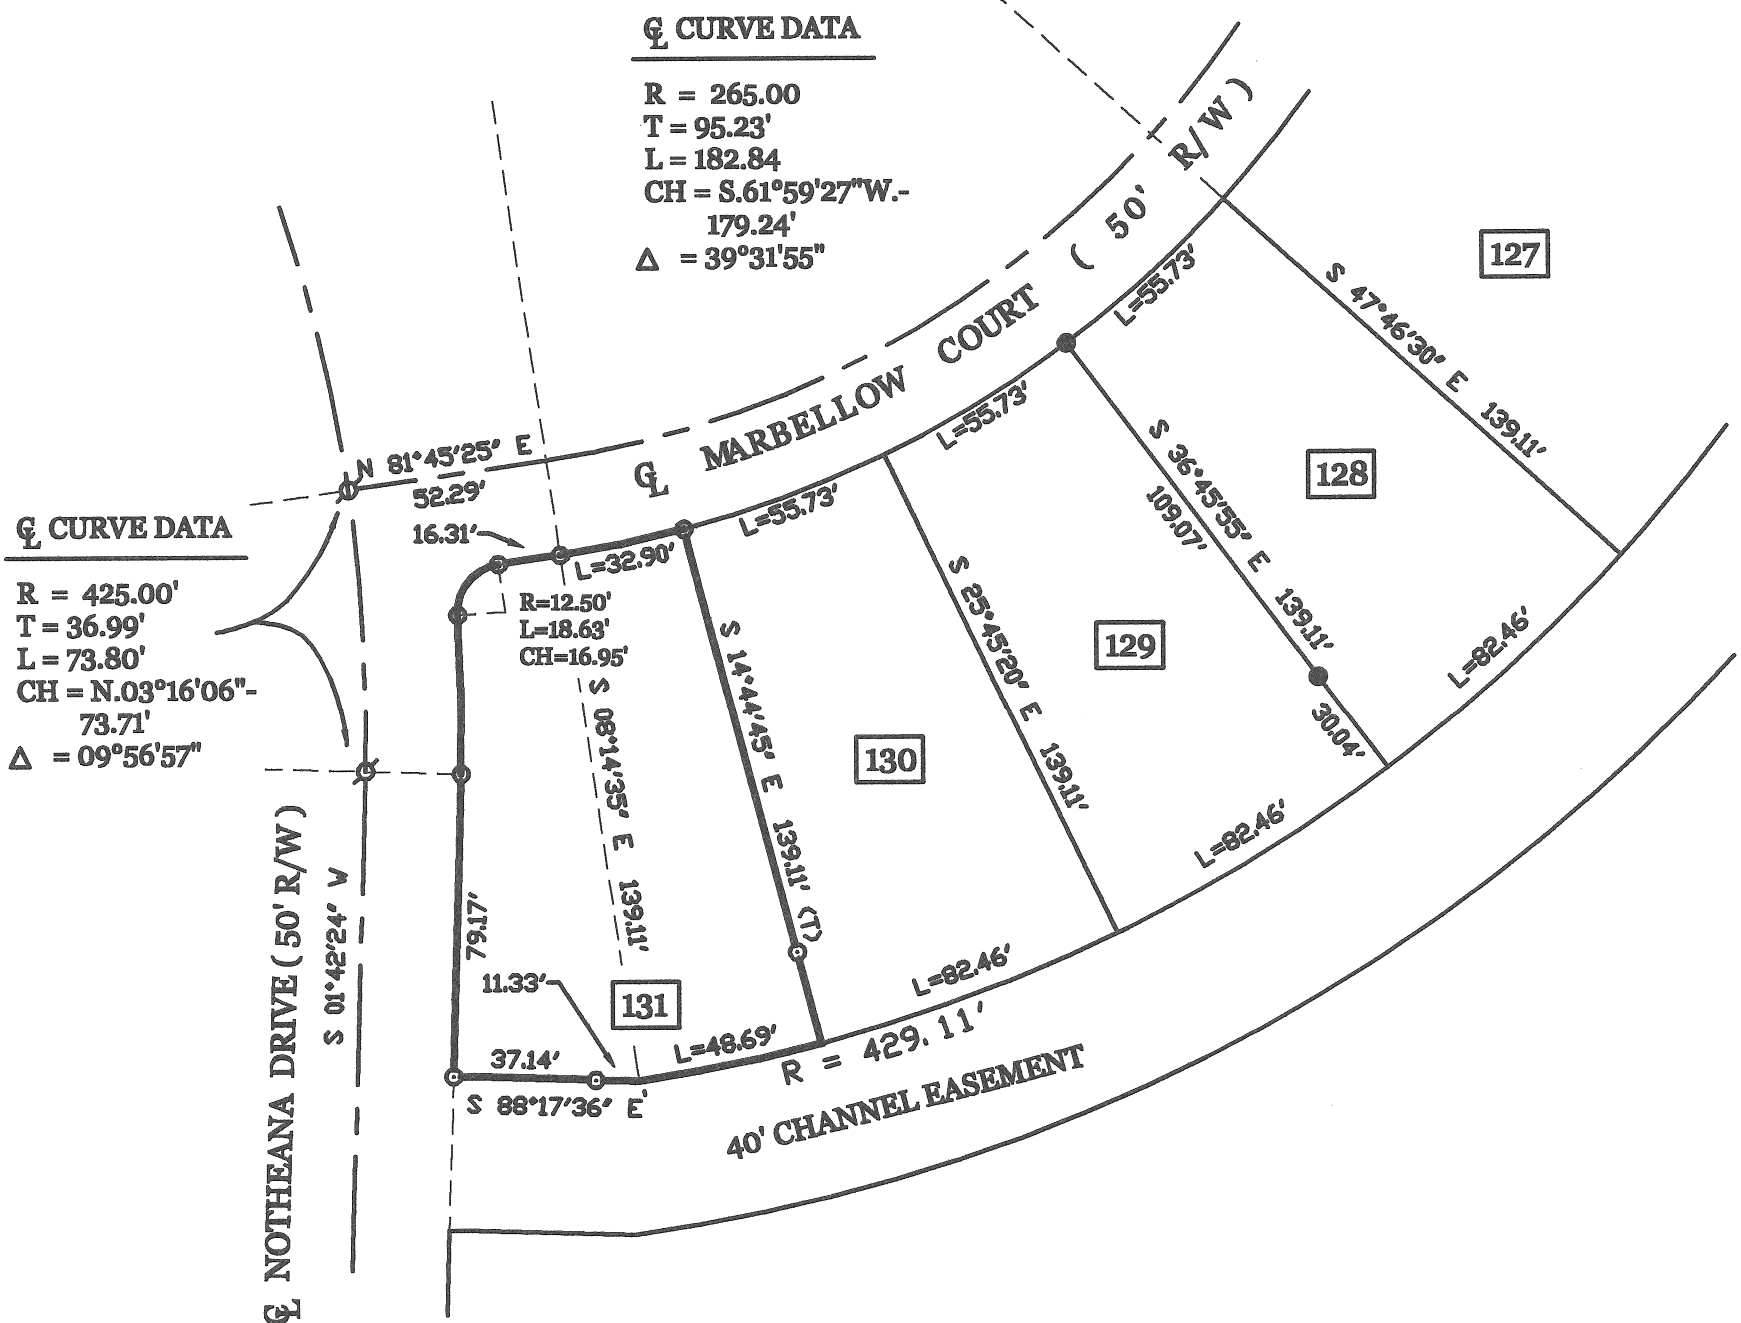

LEGEND

- ✂ = P.K. NAIL FOUND.
 ● = 5/8 INCH IRON BAR FOUND.
 ⊙ = 5/8 INCH IRON BAR SET.


SURVEYED BY

JAMES W. GEESLIN
P.S. No. 7764

GEESLIN LAND SURVEYING

**P.O. BOX 422
CELINA, OHIO**

PHONE (419) 586-6155
FAX (419) 678-9332

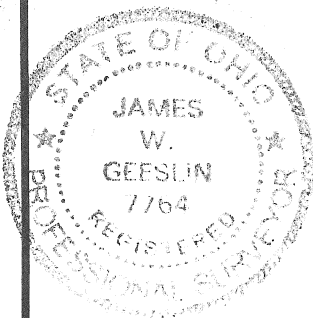

**PERMANENT
PARCEL No.**

Part of: _____ Sec. _____ T _____ R _____ Township _____

Grantor: _____ Area Retained: _____ Acres

Grantee: _____ Area Transferred: _____ Acres

Dead References:

APPROVALS:
AGENCY:
DATE:

Board of Health

Township Zoning Officer

County Engineer