


LEGEND

- = CONCRETE MONUMENT FOUND.
- ⊙ = 5/8 INCH IRON BAR SET.

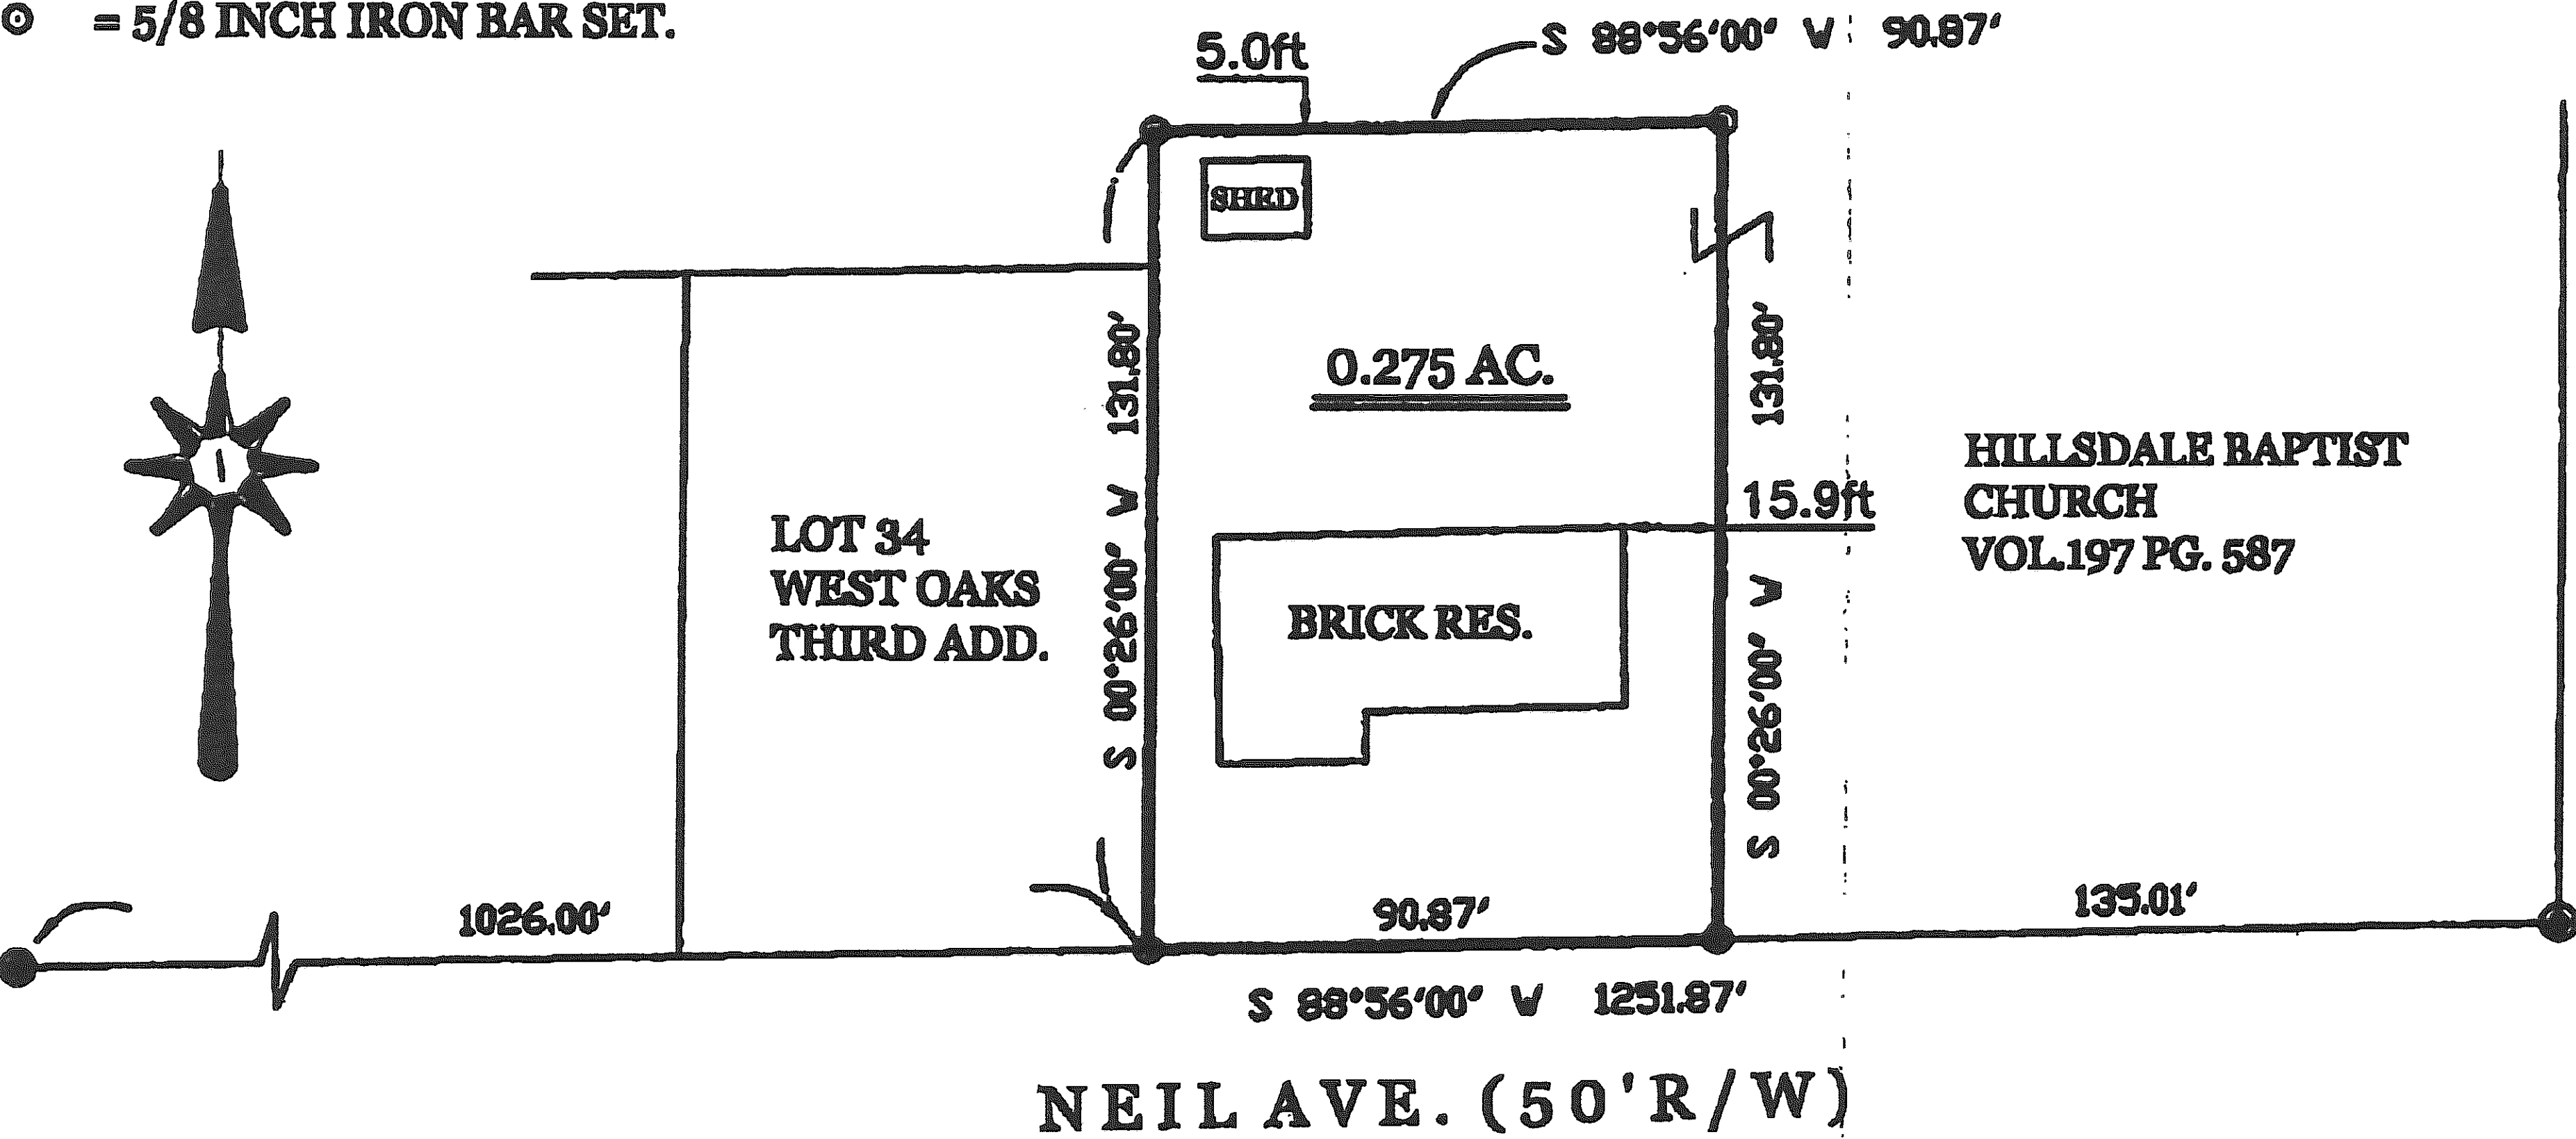


SURVEYED BY James W. Geeslin
JAMES W. GEESLIN
P.S. No. 7764

HILLSDALE BAPTIST CHURCH SURVEY

IN THE CITY OF ST. MARYS , AUGLAIZE COUNTY , OHIO . ALSO PART OF THE S. 1/2 OF THE N.W. 1/4 OF SECTION 4 , ST. MARYS TOWNSHIP .

AUGUST 25 , 2006

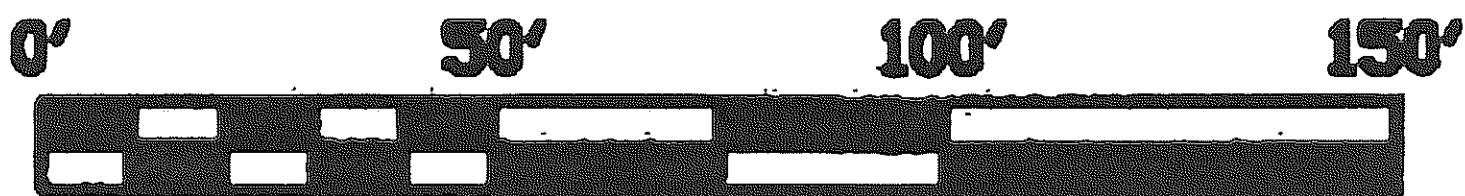

SCALE 1" = 50'

PERMANENT PARCEL No.	Part of _____ Sec. _____ T. _____ R. _____ Township _____	
	Grantor _____	Area Returned _____ Acres
APPROVALS AGENCY	Grantor _____	Area Returned _____ Acres
	Need References _____	
Board of Health _____ Date _____		Township Zoning Officer Date _____
County Engineer Date _____		

STATE OF OHIO
JAMES W. GEESLIN
7/64
PROFESSIONAL SURVEYOR

**GEESLIN
LAND SURVEYING**
107 N. CEDAR STREET
COLDWATER , OHIO 45828
PHONE: (419) 586-6155
FAX: (419) 678-9332

P-591

August 25, 2006

HILLSDALE BAPTIST CHURCH SURVEY

Being a parcel of land situated in the City of St. Marys, Auglaize County, Ohio. Also being in the South half of the northwest quarter of Section 4, Town 6 South, Range 4 East, St. Marys Township. Being more particularly described as follows :

Beginning at a 5/8 inch iron bar at the southeast corner of Lot 34 in West Oaks Third Addition to the City of St. Marys -

Thence, North 88°56'00" East, along the north line of Neil Avenue, a distance of 90.87 feet to a 5/8 inch iron bar -

Thence, North 00°26'00" East, a distance of 131.80 feet to a 5/8 inch iron bar -

Thence, South 88°56'00" West, a distance of 90.87 feet to a 5/8 inch iron bar -


Thence, South 00°26'00" West, a distance of 131.80 feet to the place of beginning.


Containing 0.275 acre of land more or less.

Subject to all easements and right-of-way of record.

Reference is made to a survey of this area by James W. Geeslin, Professional Surveyor 7764, dated August 25, 2006. On file in the County Engineer's Office.

Surveyed by

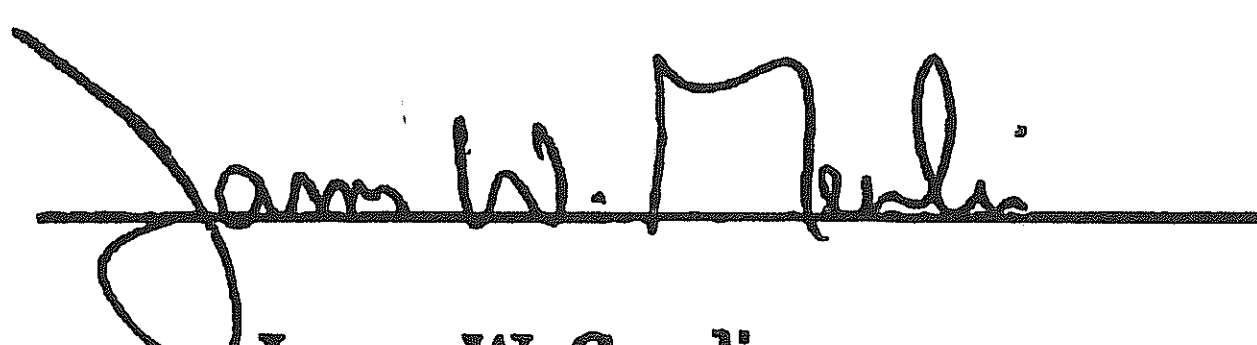
James W. Geeslin
p.S. 7764

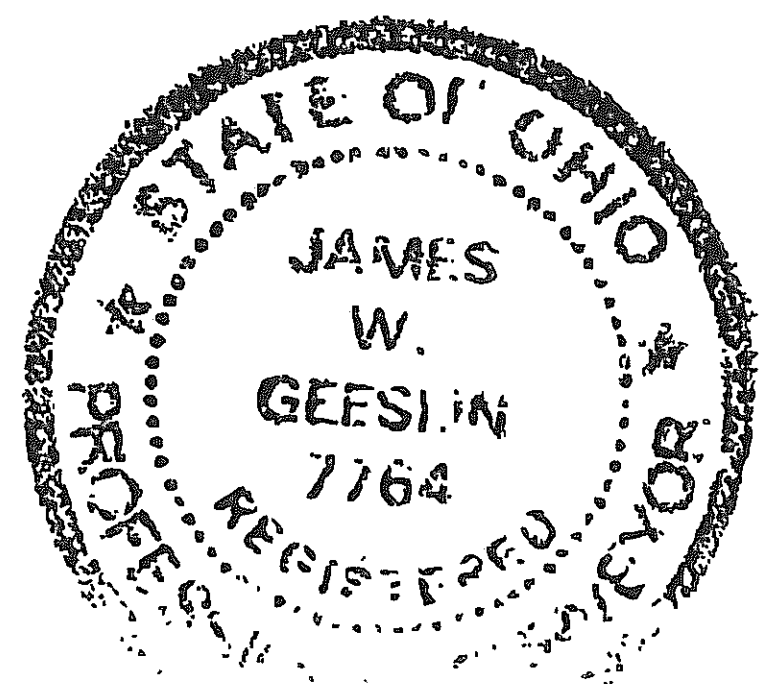

**GEESLIN
LAND SURVEYING**

107 N. CEDAR STREET
COLDWATER , OHIO 45828
PHONE: (419) 586-6155
FAX: (419) 678-9332

PERMANENT PARCEL No. _____			
Part of _____ Sec. _____ T. _____ R. _____ Township _____			
Grantor: _____		Area Retained _____ Acres	
Grantee: _____		Area Retained _____ Acres	
Deed References: _____			
APPROVALS: AGENCY: _____		Board of Health Date _____	Township Zoning Officer Date _____
		County Engineer Date _____	

7-592