


KANTNER TO THE CITY OF WAPAKONETA

Part of Lot One of Mouch & Sammentinger's Addition
to the City of Wapakoneta, Ohio.

Kenneth E. Kantner
OR Volume 501, Page 2026


NE Corner Lot 1
and E 1/4 Corner
Section 32

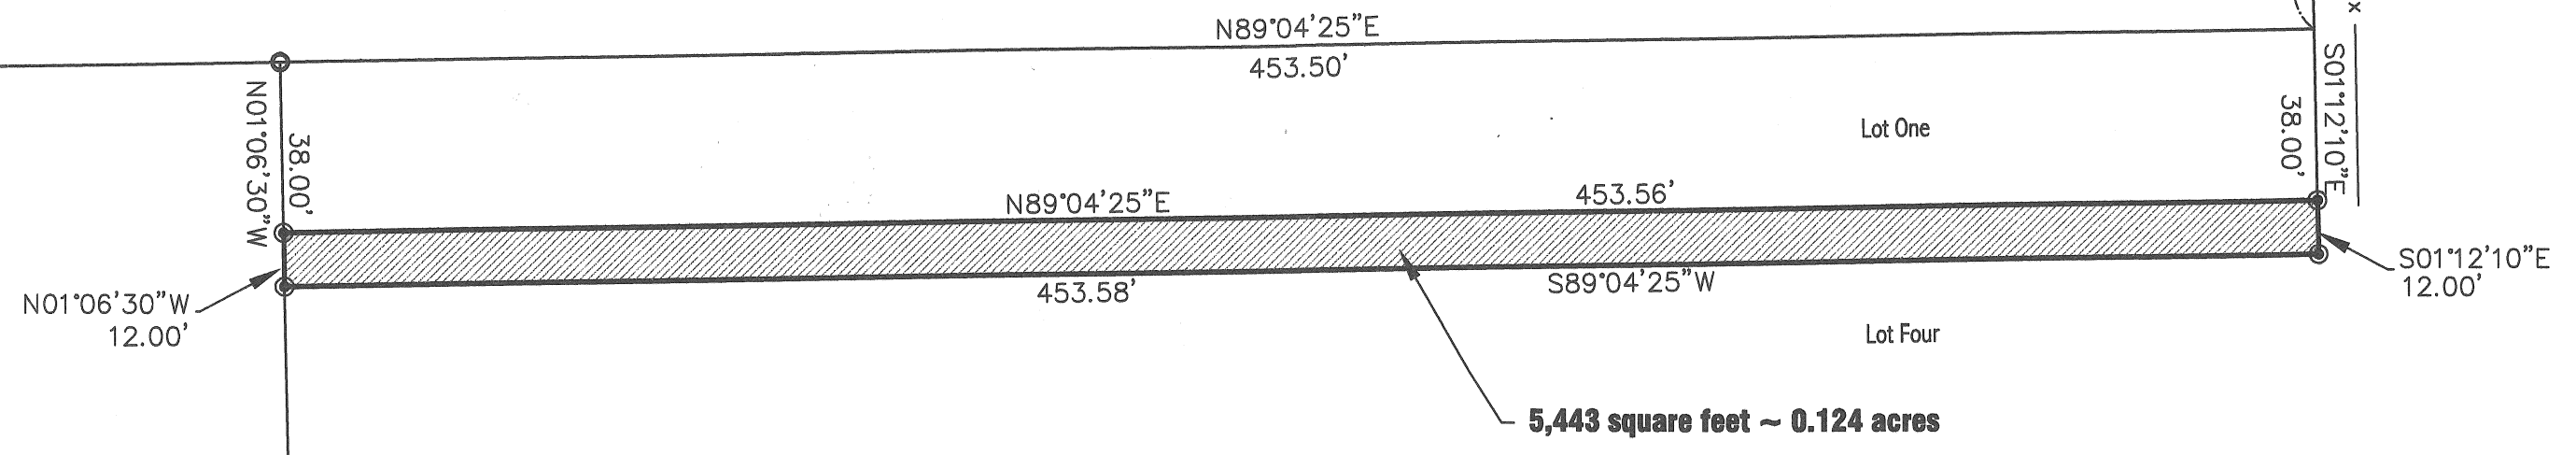


CITY OF WAPAKONETA
VETERAN'S MEMORIAL PARK
Volume 261, Page 853

LEGEND

- Stone (found)
- ⊙ 5/8" Re-rod w/cap (set)
- ⦿ 5/8" Re-rod w/cap (found)

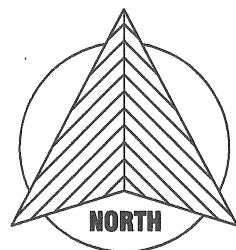

GRAPHIC SCALE

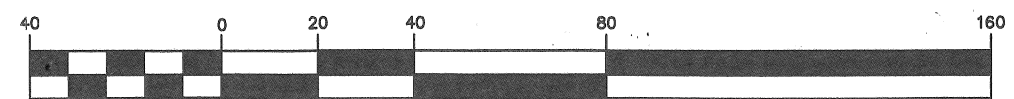

(IN FEET)
1 inch = 40 ft.



I hereby certify that this plat is representative
of a field survey, performed under my direct
supervision.

James M. Kent, Professional Surveyor No. 6792

kent surveying, inc.
AutoCAD ~ City Park
drawing # 4901
July 13, 2007

P-656

Kenneth Kantner to the City of Wapakoneta



scale:

SURVEYOR'S DESCRIPTION

Being a part of Lot One of Mouch & Sammentinger's Addition to the City of Wapakoneta, Auglaize County, Ohio as evidenced by OR Volume 501, Page 2026 and more particularly described as follows:

Commencing for reference at a stone (found) at the northeast corner of Lot One and the east quarter corner of Section 32; thence, S 01° 12' 10" E along the east line of said Lot One for a distance of 318.82 feet to a 5/8" re-rod w/cap (set), said re-rod being the **POINT OF BEGINNING** for the tract herein described;

thence, continuing S 01° 12' 10" E for a distance of 12.00 feet to a 5/8" re-rod w/cap (set);


thence, S 89° 04' 25" W for a distance of 453.58 feet to a 5/8" re-rod w/cap (set);

thence, N 01° 06' 30" W for a distance of 12.00 feet to a 5/8" re-rod w/cap (set);


thence, N 89° 04' 25" E for a distance of 453.56 feet to the **POINT OF BEGINNING**, containing therein 5,443 square feet or 0.124 acres.

Prepared by James M. Kent, PS 6792 with reference herein made to a plat of survey; Kent Surveying, Inc. drawing #4901 dated July 13, 2007.


James M. Kent, PS 6792

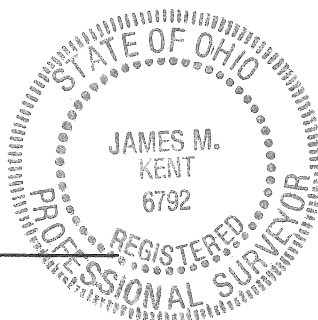

CLIENT CITY OF WAPAKONETA DATE 7-13-07
COUNTY AUGLAIZE TOWNSHIP —
SECTION — T- — S; R- — E DRAWN BY JMK
SHEET 1 OF 1 DWG. # 4901

 **kent surveying, inc.**
P.O. Box 96 - 1750 Bellefontaine Street
Wapakoneta, OH 45895
419-738-5677 fax 419-738-7894

P-657