

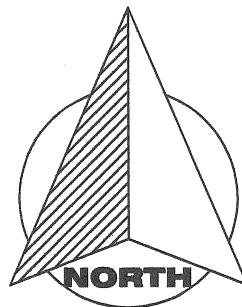


DEB STROH SURVEY
EAST LINE OF THE WEST HALF OF LOT 9,
ARTHURS FIRST ADDITION TO THE
VILLAGE OF CRIDERSVILLE,
AUGLAIZE COUNTY, OHIO.

MAIN STREET (59.4' R/W)

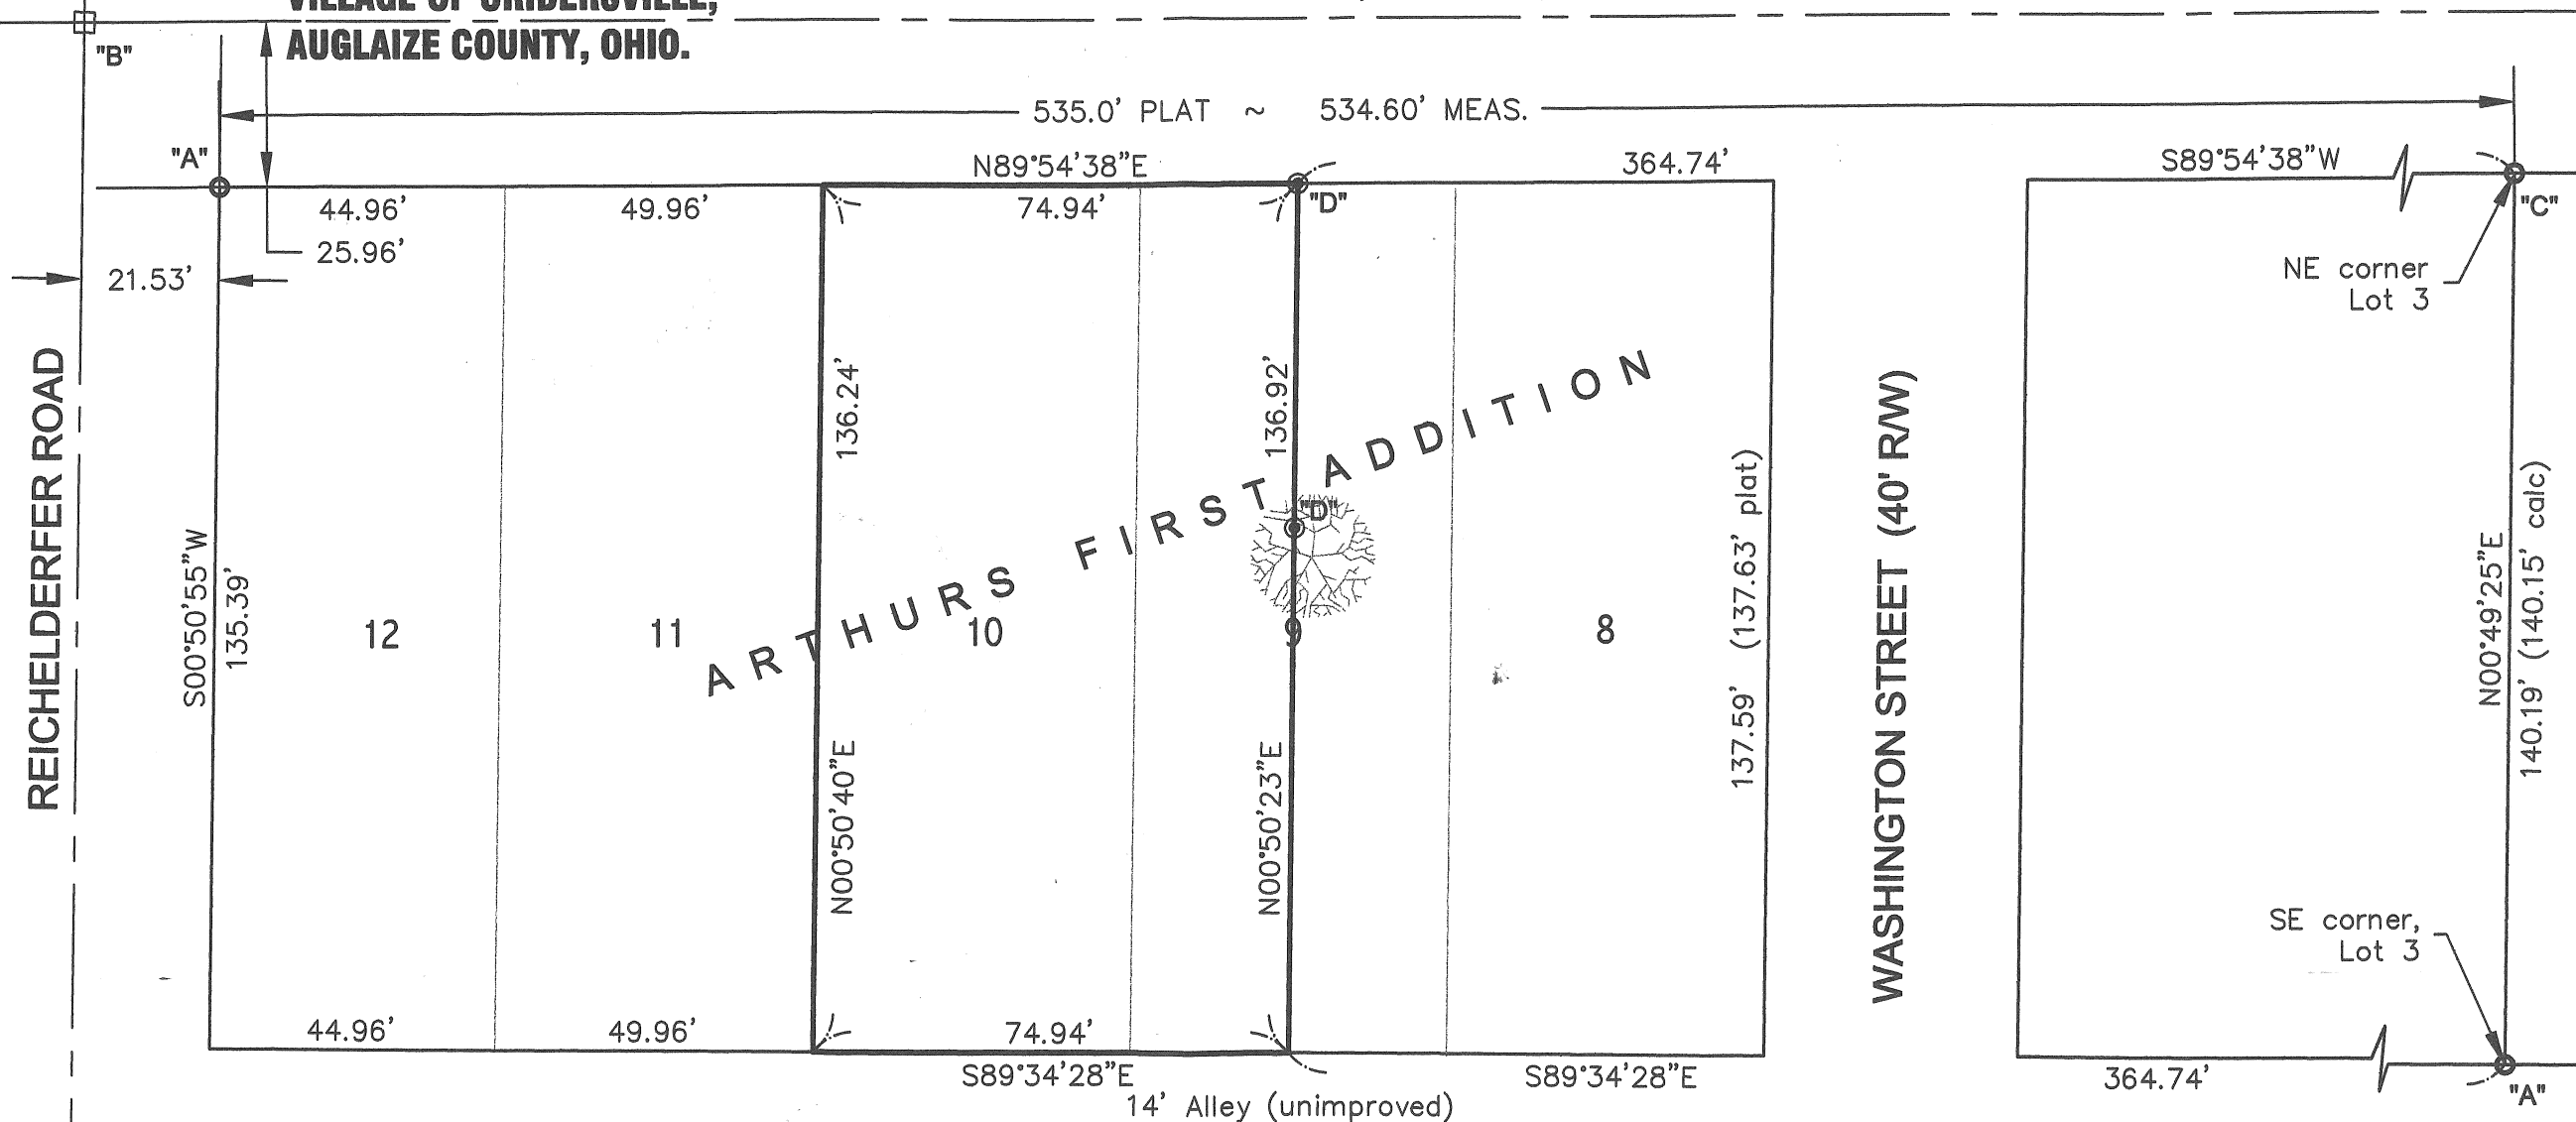


GRAPHIC SCALE

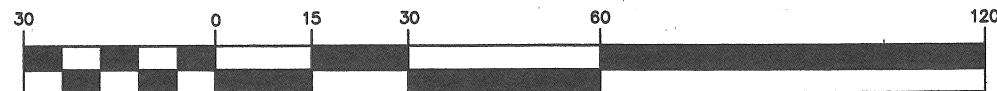

(IN FEET) Basis of bearings assumed
 1 inch = 30 ft.

LEGEND

- "A" ○ 1-1/2" Iron Pipe (found)
- "B" □ Monument Box (found)
- "C" ○ 1/2" Iron Pin (found)
- "D" ● 5/8" X 30" Re-Rod w/cap (set)

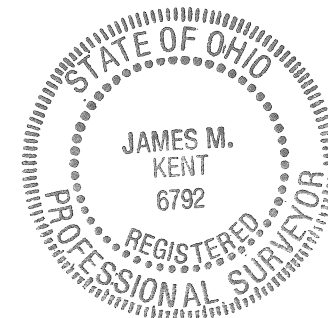

I hereby certify that this plat is representative of a field survey, performed under my direct supervision.

James M. Kent
 James M. Kent, Professional Surveyor No. 6792

kent surveying, inc.
 AutoCAD ~ R. Kantner
 drawing #4917
 July 16, 2007

P-665