



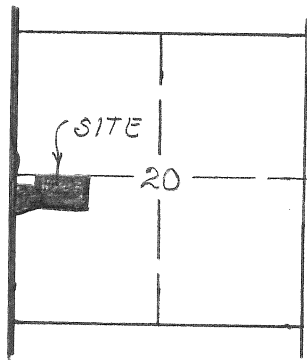

SECTION 20
T-4-S, R-5-E,
Logan Twp.,
Auglaize Co.,
Ohio

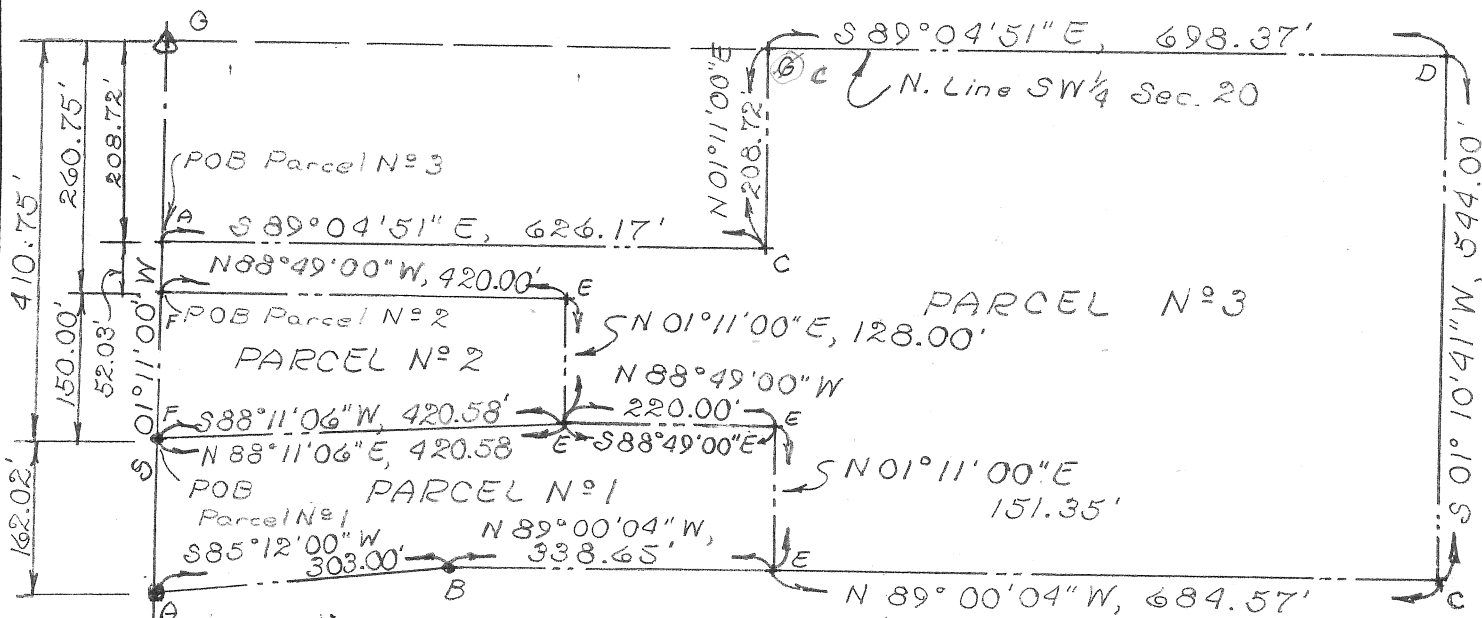

Scale:
1" = 200'



LEGEND:

- A Railroad Spike found
- B Wood Hub found
- C 1/2" Rod found
- D 12" Conc. Post found
- E 5/8" Rebar set
- F PK nail set
- G Monu. Box @ NW Corn.
SW 1/4 Sec. 20
- H Monu. Box @ SW Corn.
SW 1/4 Sec. 20

AREAS:

Parcel N=1	=	2.239 Ac.
Parcel N=2	=	1.340 Ac.
Parcel N=3	=	10.040 Ac.
Total	=	13.619 Ac.



Signature by a representative of the County Health Dept.
denotes compliance with Health Regulations.

Signed: _____ Date: _____

Signature by a representative of the Auglaize County Regional
Planning Commission denotes approval of this plat.

Signed: _____ Date: _____

Signature by a representative of City with 3 mile limit juris-
diction or Twp. Trustees or Village with zoning jurisdiction
denotes approval of this plat. Signed: _____

for political S. D. of: _____ Date: _____

Signature by a representative of the County Engineer's Dept.
denotes that this plat meets tax map plat requirements.

Signed: _____ Date: _____

Richard D. Morrissey
LS 6470

Client Thomas & Rita Joyce ARTHUR
County Auglaize Twp. Logan Sec. 20
Drawn by RDM Scale 1" = 200' Drwg. No. _____
Checked by rdm Date 7/16/87
Sheet 1 of 3 P-678 (T-4-S; R-5-E)